


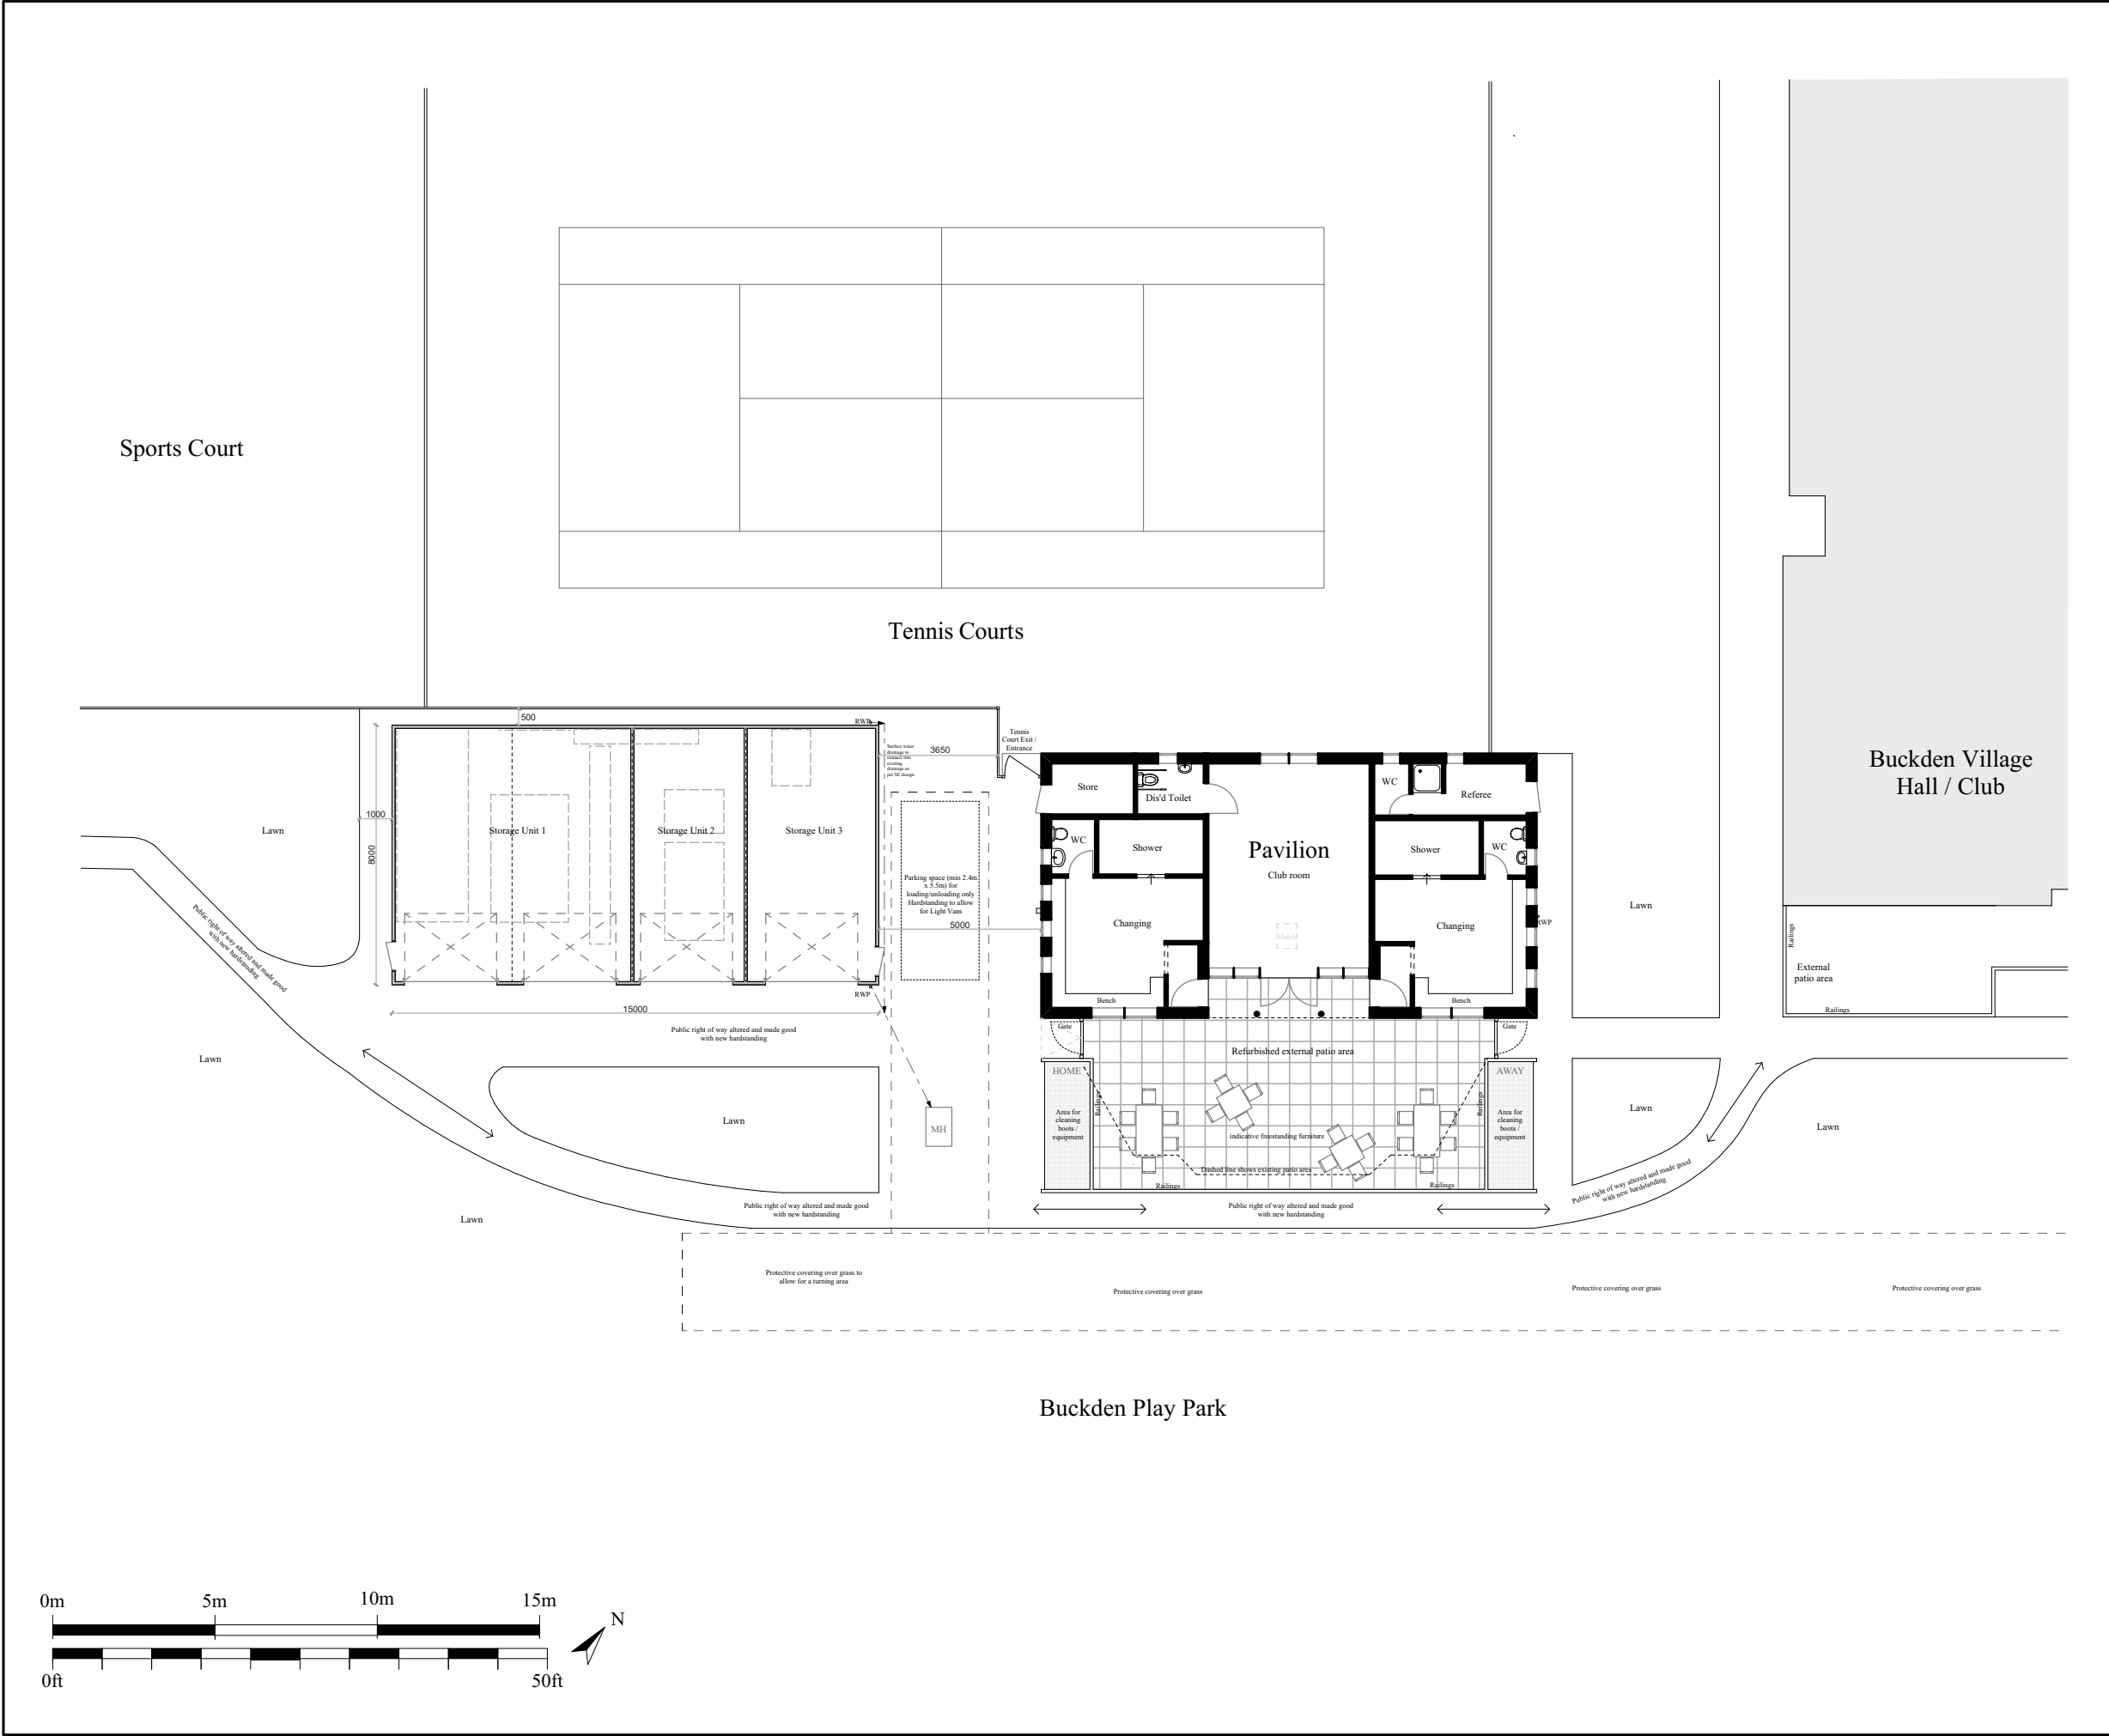

General Notes
Do not scale from this drawing, apart from Town Planning purposes
Work to figure dimensions only
This drawing is the property of Cameron Architecture and copyright is reserved by them
This drawing is issued on the basis that it is not copied, used or disclosed by or to any unauthorised person without the prior written consent of Cameron Architecture
The drawing representative of the building or site and intended works
Contractors should carry out their own independent site surveys to confirm dimensions

Rev	Date	Drawn by	Description
/	05.08.20	GC	Planning Issue

Status

PLANNING

CAMERON ARCHITECTURE
Missin Gate, Ely, CB7 4FW
Houghton, Huntingdon, PE28 2BX
Tel: 07548658571
Email: info@cameronarchitecture.co.uk

Project
Buckden Recreation Ground and Village Hall Trust
Buckden Village Hall, Burberry Road,
Buckden, Cambridgeshire, PE19 5UY

Title
Proposed Site Plan

Scale 1:200@A3	Date 28/06/20
Drawing Number 20102-1002	Revision /