


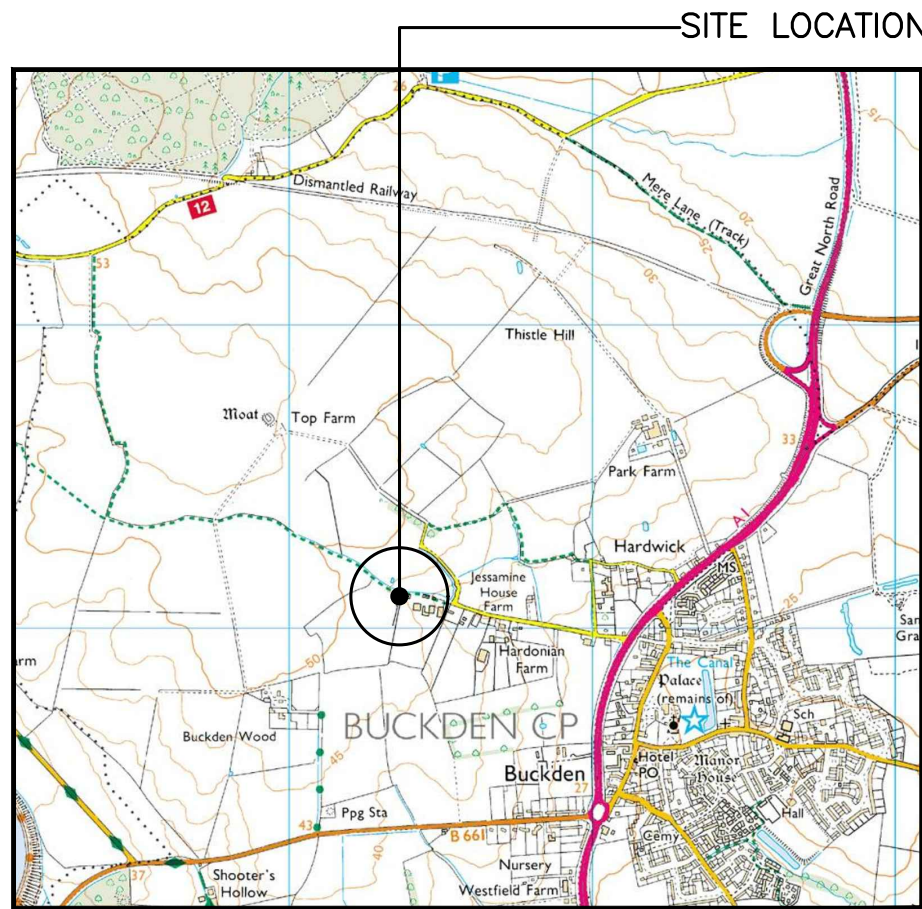



0 250 500 750 1000 1250m
1:25000

SITE LOCATION
(Scale 1:50000)

Based upon Ordnance Survey map extract
with the permission of the Controller of
Her Majesty's Stationery Office.
Crown copyright.
Licence No. 100022432



SITE PHOTOGRAPH

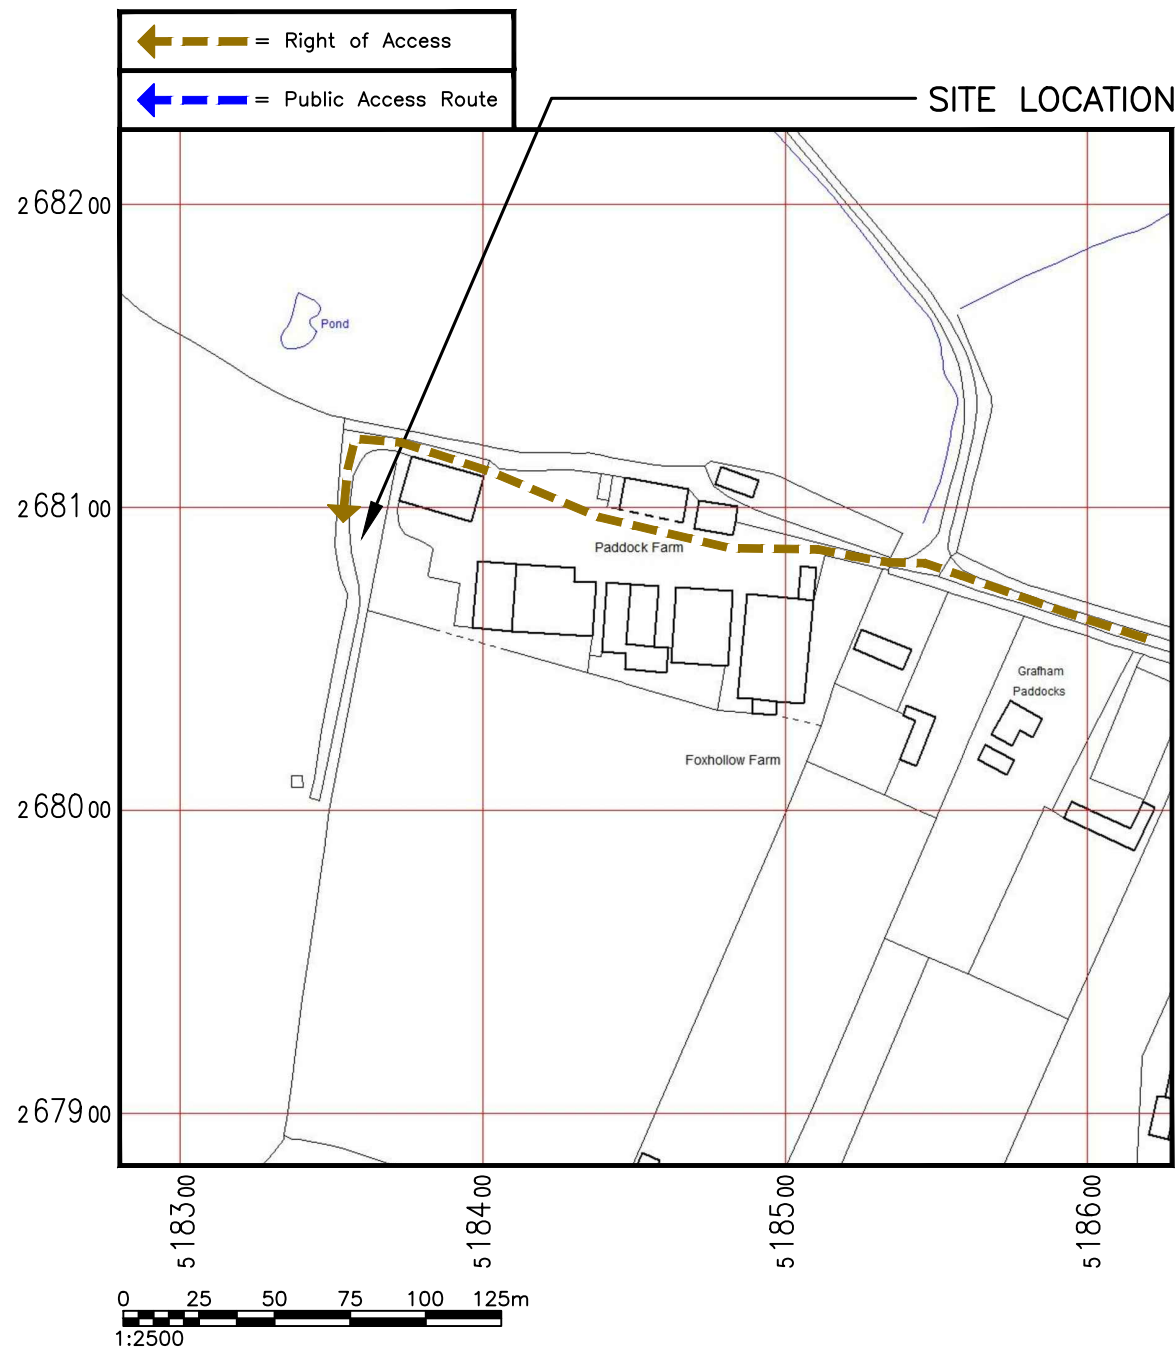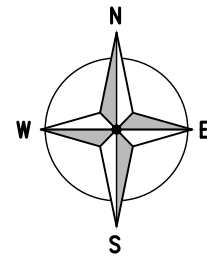

0 25 50 75 100 125m
1:2500

DETAILED SITE LOCATION
(Scale 1:2500)

Based upon Ordnance Survey map extract
with the permission of the Controller of
Her Majesty's Stationery Office.
Crown copyright.
Licence No. 100022432

ALL DIMENSIONS ARE IN mm UNLESS NOTED OTHERWISE

N.G.R	E: 518361	N: 268095
-------	-----------	-----------

DIRECTIONS TO SITE:
A14 (SIGNS FOR THE MIDLANDS/CAMBRIDGE). TAKE THE RAMP TO THE MIDLANDS/HUNTINGDON. FOLLOW SIGNS FOR A14 AND MERGE ONTO HUNTINGDON RD/A14. CONTINUE TO FOLLOW A14. TAKE THE A14/A141 RAMP TO THE MIDLANDS/M1(N)/M6/KETTERING/CORBY/MARCH. AT THE ROUNDABOUT, TAKE THE 1ST EXIT ONTO A14. AT THE ROUNDABOUT, TAKE THE 1ST EXIT ONTO THE A1 RAMP TO LONDON. MERGE ONTO A1. AT THE ROUNDABOUT, TAKE THE 4TH EXIT ONTO GREAT N RD/A1. TURN LEFT ONTO TAYLORS LN. SITE IS AT END THROUGH FARM BUILDINGS.

NOTES:

A	Issued for Approval	PS	MW	17.12.20	
REV	MODIFICATION	BY	CH	DATE	




WHP Telecoms Ltd
Faraday Court
401 Faraday Street, Birchwood Park
Warrington, WA3 6GA
Tel: 01925 424100 Fax: 01925 424101
e-mail: info@whptelecoms.com




O₂
CTIL

Cell Name		Opt.		
PADDOCK FARM		-		
Cell ID No				
CORNERSTONE	TEF	VF		
10810801	002610	N/A		
Site Address / Contact Details				
PADDOCK FARM TAYLORS LANE BUCKDEN CAMBRIDGESHIRE PE18 5UW				
Drawing Title: SITE LOCATION MAPS				
Purpose of issue:		Dwg Rev:		
PLANNING				
Drawing Number:		A		
100				
Surveyed By:		Pack Issue:		
GW		A3		
Drawn:	Date:	Checked:	Date:	A
PS	17.12.20	MW	17.12.20	

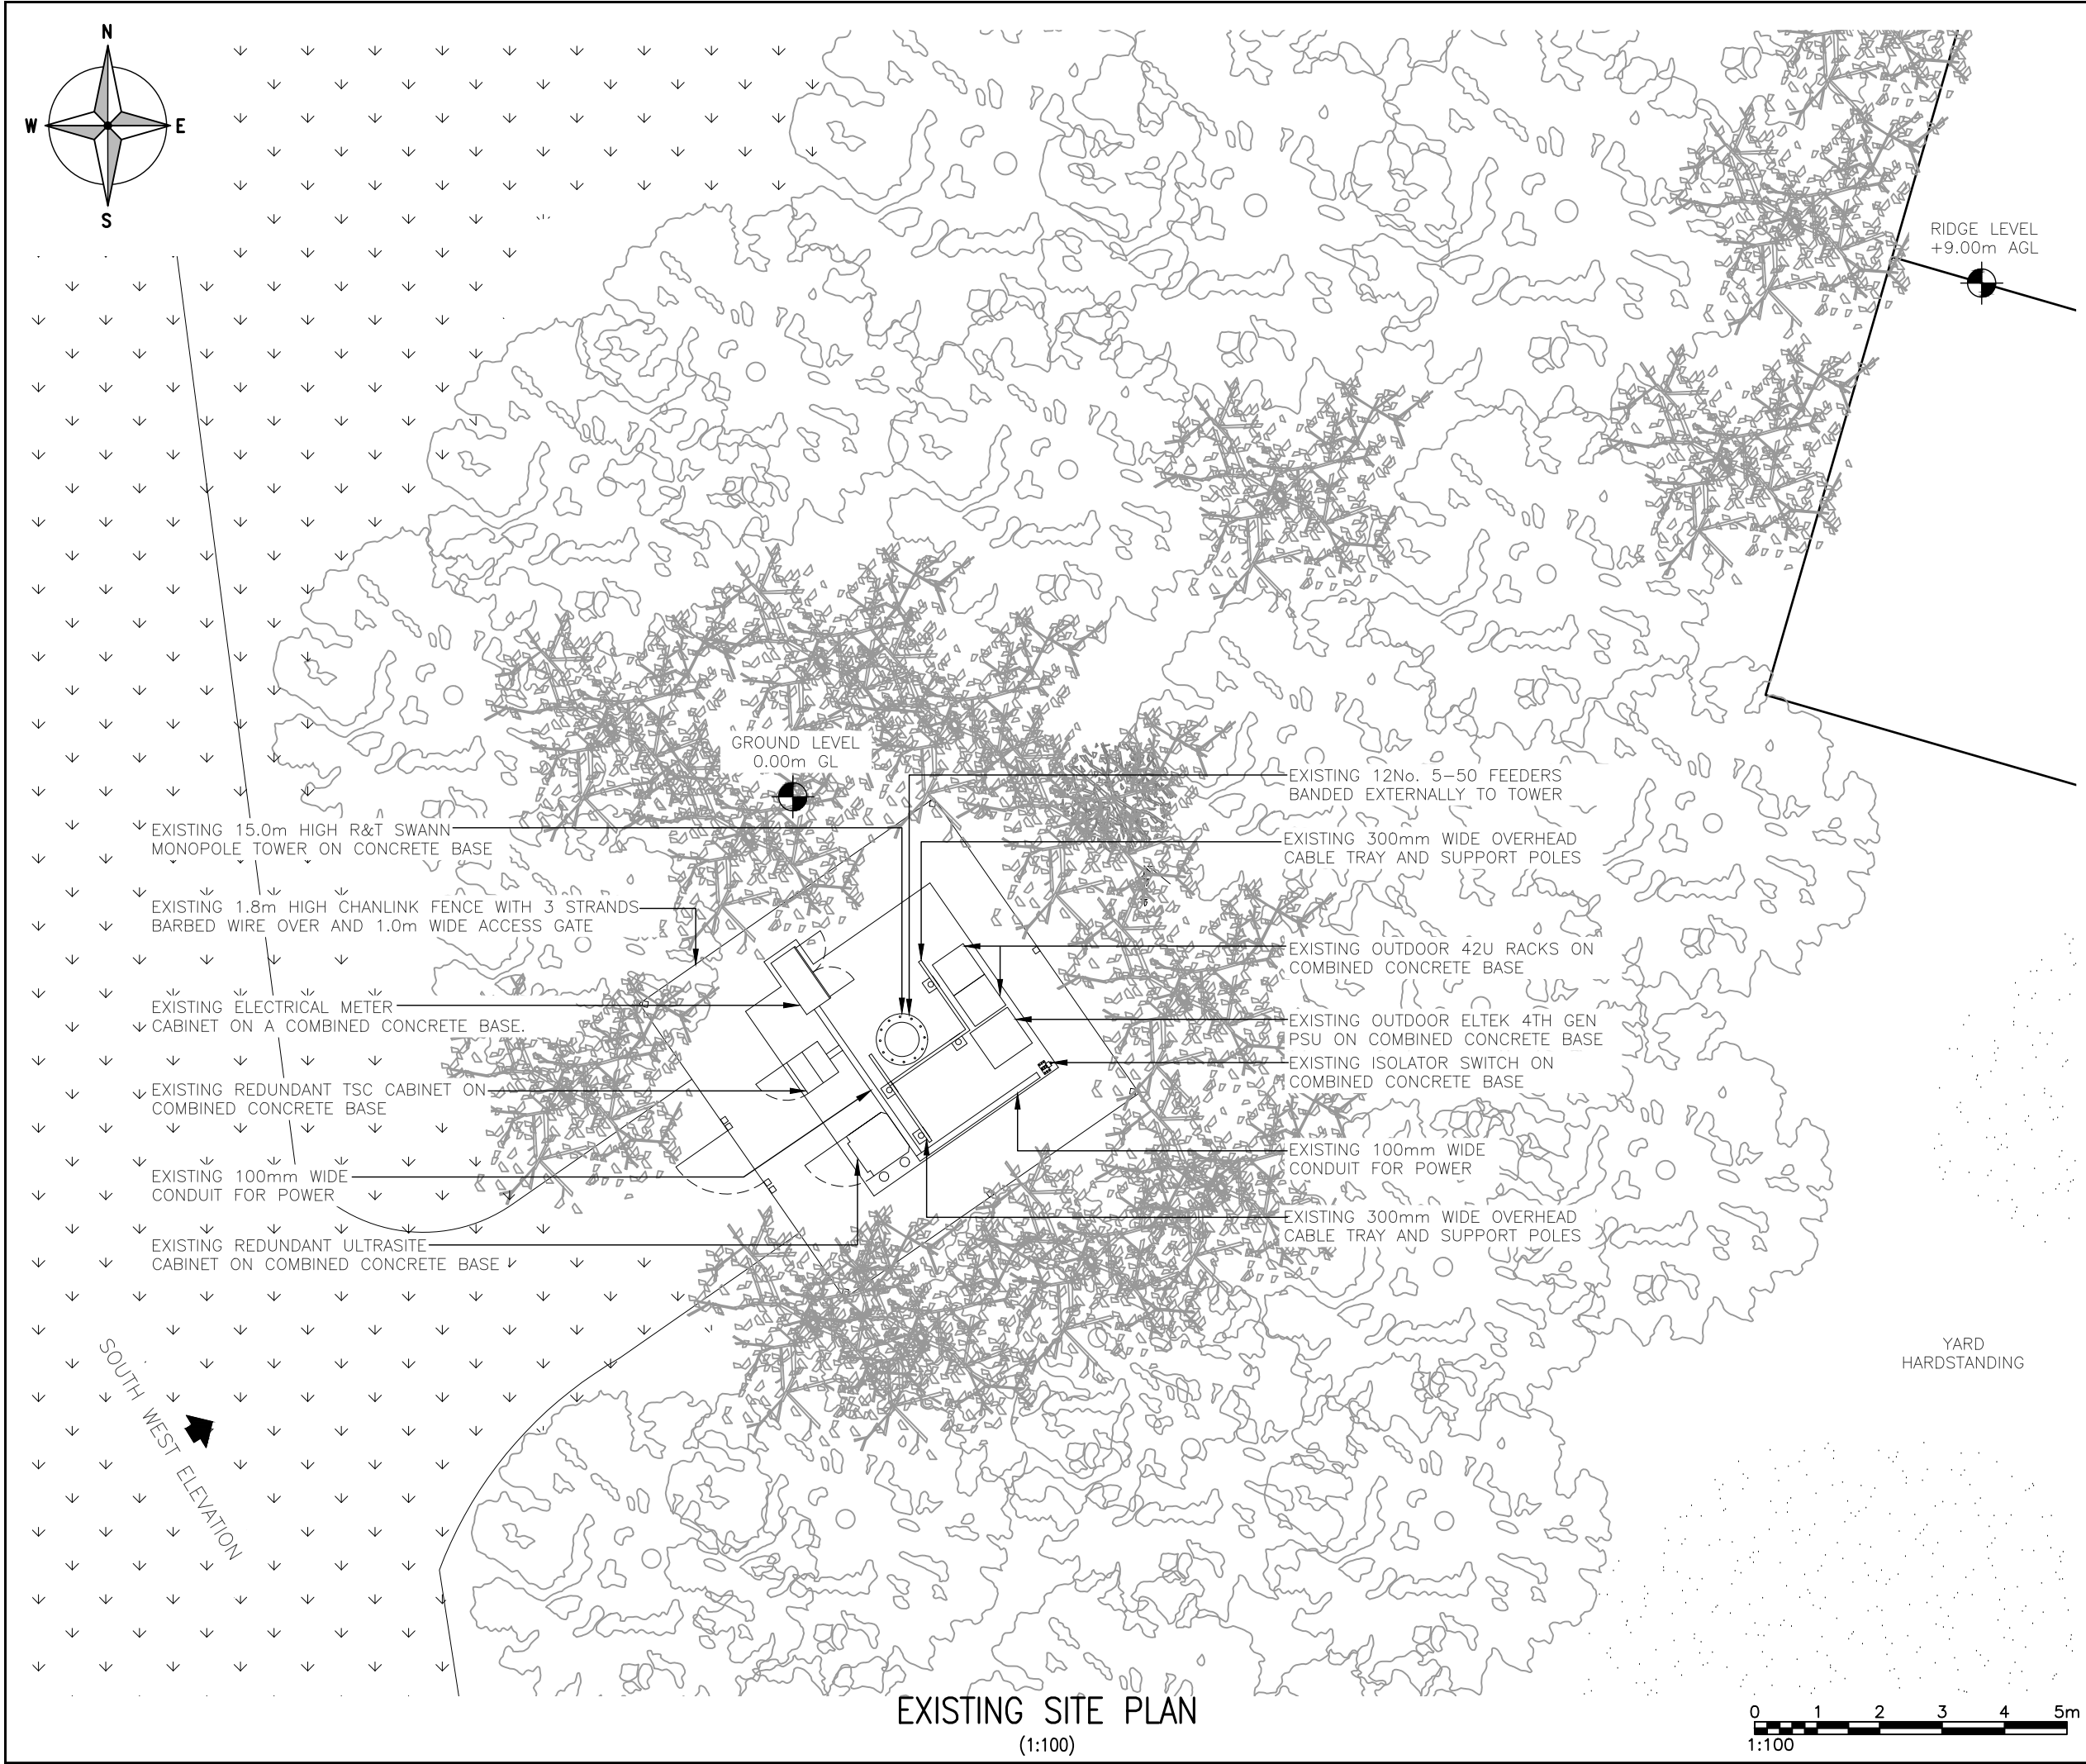

EXISTING SITE PLAN
(1:100)

 

ALL DIMENSIONS ARE IN mm UNLESS NOTED OTHERWISE

N.G.R

E: 518361

N: 268095

NOTES:

A	Issued for Approval	PS	MW	17.12.20
REV	MODIFICATION	BY	CH	DATE



WHP Telecoms Ltd


Faraday Court
401 Faraday Street, Birchwood Park
Warrington, WA3 6GA

Tel: 01925 424100 Fax: 01925 424101
e-mail: info@whptelecoms.com




CTIL

Cell Name		Opt.
PADDOCK FARM		-
Cell ID No		
CORNERSTONE	TEF	VF
10810801	002610	N/A
Site Address / Contact Details		
PADDOCK FARM TAYLORS LANE BUCKDEN CAMBRIDGESHIRE PE18 5UW		
Drawing Title: EXISTING SITE PLAN		
Purpose of issue: PLANNING		Dwg Rev:
Drawing Number: 200		A
Surveyed By: GW	Original Sheet Size: A3	Pack Issue:
Drawn: PS	Date: 17.12.20	Checked: MW
	Date: 17.12.20	A

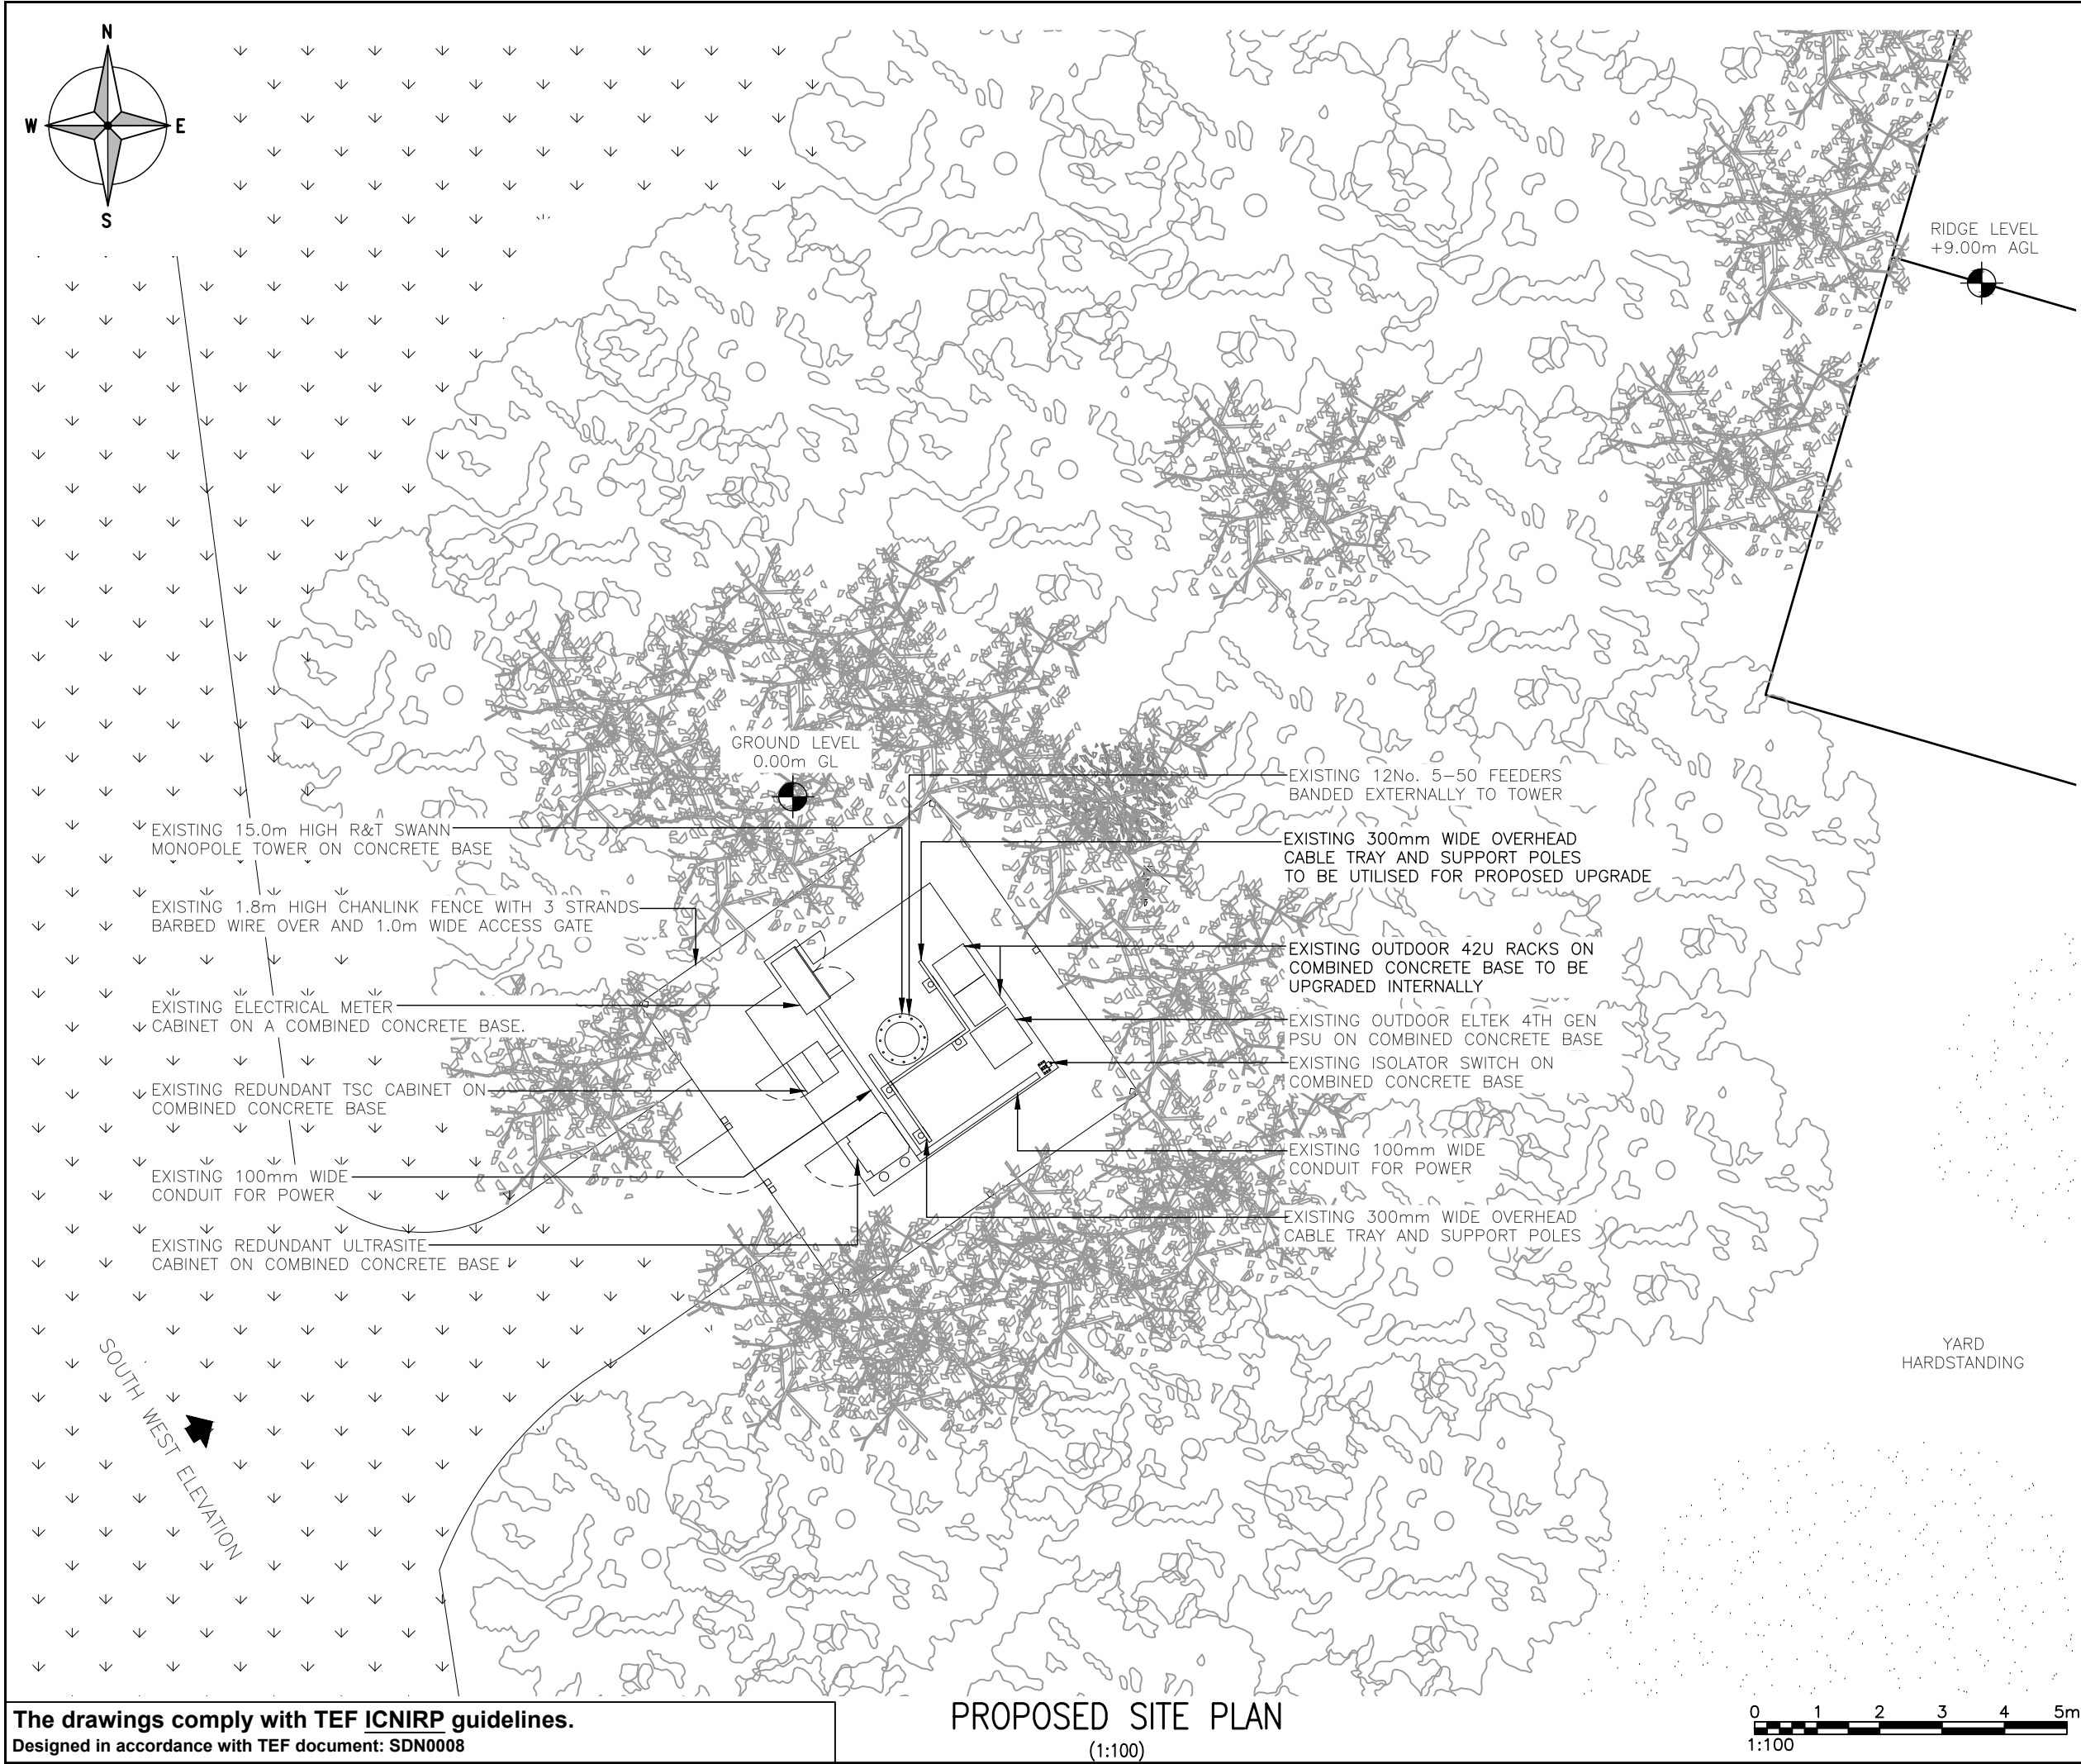

The drawings comply with TEF ICNIRP guidelines.
Designed in accordance with TEF document: SDN0008

PROPOSED SITE PLAN
(1:100)

 

ALL DIMENSIONS ARE IN mm UNLESS NOTED OTHERWISE

N.G.R

E: 518361

N: 268095

NOTES:

A	Issued for Approval	PS	MW	17.12.20
REV	MODIFICATION	BY	CH	DATE



WHP Telecoms Ltd

Faraday Court
401 Faraday Street, Birchwood Park
Warrington, WA3 6GA

Tel: 01925 424100 Fax: 01925 424101
e-mail: info@whptelecoms.com



CTIL

Cell Name		Opt.
PADDOCK FARM		-
Cell ID No		
CORNERSTONE	TEF	VF
10810801	002610	N/A
Site Address / Contact Details		
PADDOCK FARM TAYLORS LANE BUCKDEN CAMBRIDGESHIRE PE18 5UW		
Drawing Title: PROPOSED SITE PLAN		
Purpose of issue: PLANNING		Dwg Rev:
Drawing Number: 201		A
Surveyed By: GW		Original Sheet Size: A3
Drawn: PS	Date: 17.12.20	Checked: MW
Date: 17.12.20		Pack Issue: A



ALL DIMENSIONS ARE IN mm UNLESS NOTED OTHERWISE

N.G.R | E: 518361 | N: 268095

NOTES:

A	Issued for Approval	PS	MW	17.12.20
REV	MODIFICATION	BY	CH	DATE



WHP Telecoms Ltd
Faraday Court
401 Faraday Street, Birchwood Park
Warrington, WA3 6GA

Tel: 01925 424100 Fax: 01925 424101
e-mail: info@whptelecoms.com




CTIL

Cell Name	Opt.
PADDOCK FARM	-

Cell ID No		
CORNERSTONE	TEF	VF
10810801	002610	N/A

Site Address / Contact Details		
PADDOCK FARM TAYLORS LANE BUCKDEN CAMBRIDGESHIRE PE18 5UW		

Drawing Title: EXISTING SITE ELEVATION				
Purpose of issue: PLANNING				Dwg Rev: A
Drawing Number: 300				Pack Issue: A
Surveyed By: GW		Original Sheet Size: A3		A
Drawn: PS	Date: 17.12.20	Checked: MW	Date: 17.12.20	

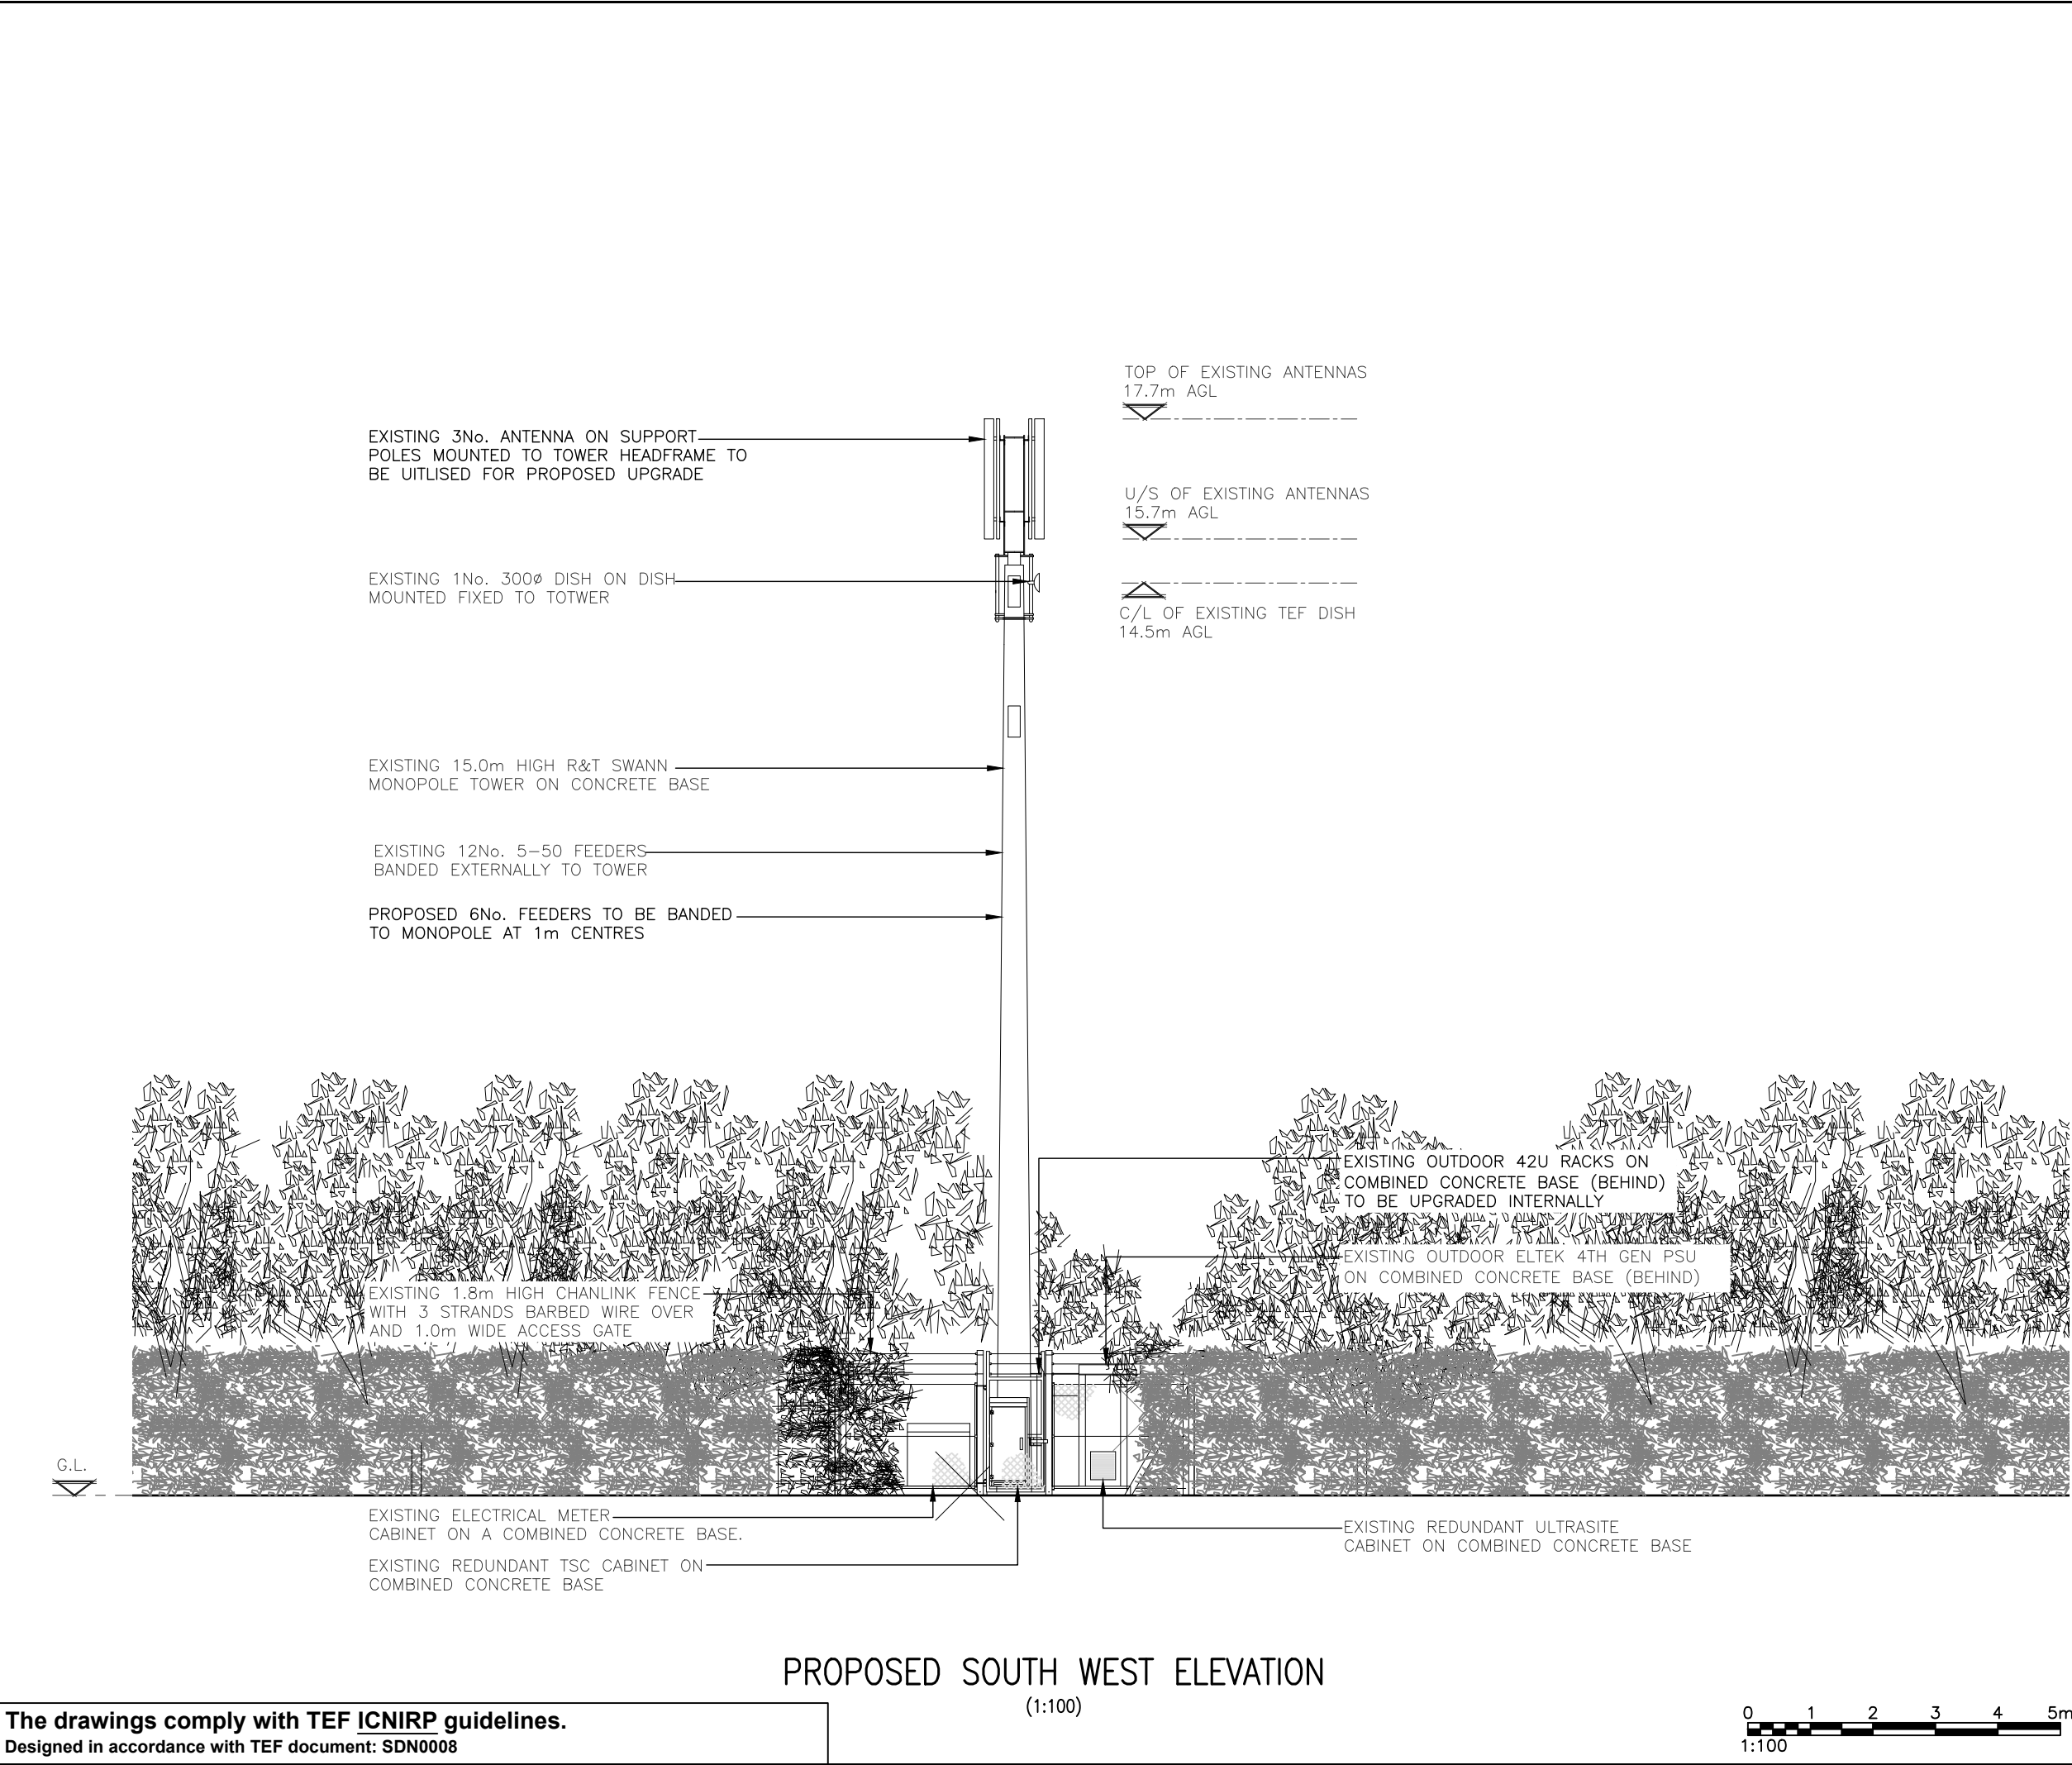

ALL DIMENSIONS ARE IN mm UNLESS NOTED OTHERWISE

N.G.R

E: 518361

N: 268095

NOTES:

A	Issued for Approval	PS	MW	17.12.20
REV	MODIFICATION	BY	CH	DATE



WHP Telecoms Ltd

Faraday Court
401 Faraday Street, Birchwood Park
Warrington, WA3 6GA

Tel: 01925 424100 Fax: 01925 424101
e-mail: info@whptelecoms.com



CTIL

Cell Name			Opt.
PADDOCK FARM			-
Cell ID No			
CORNERSTONE	TEF	VF	
10810801	002610	N/A	
Site Address / Contact Details			
PADDOCK FARM TAYLORS LANE BUCKDEN CAMBRIDGESHIRE PE18 5UW			

Drawing Title:

PROPOSED SITE ELEVATION

Purpose of issue:			Dwg Rev:
PLANNING			
Drawing Number:			A
Surveyed By:		Original Sheet Size:	Pack Issue:
GW		A3	
Drawn:	Date:	Checked:	Date:
PS	17.12.20	MW	17.12.20

PROPOSED SOUTH WEST ELEVATION
(1:100)

