


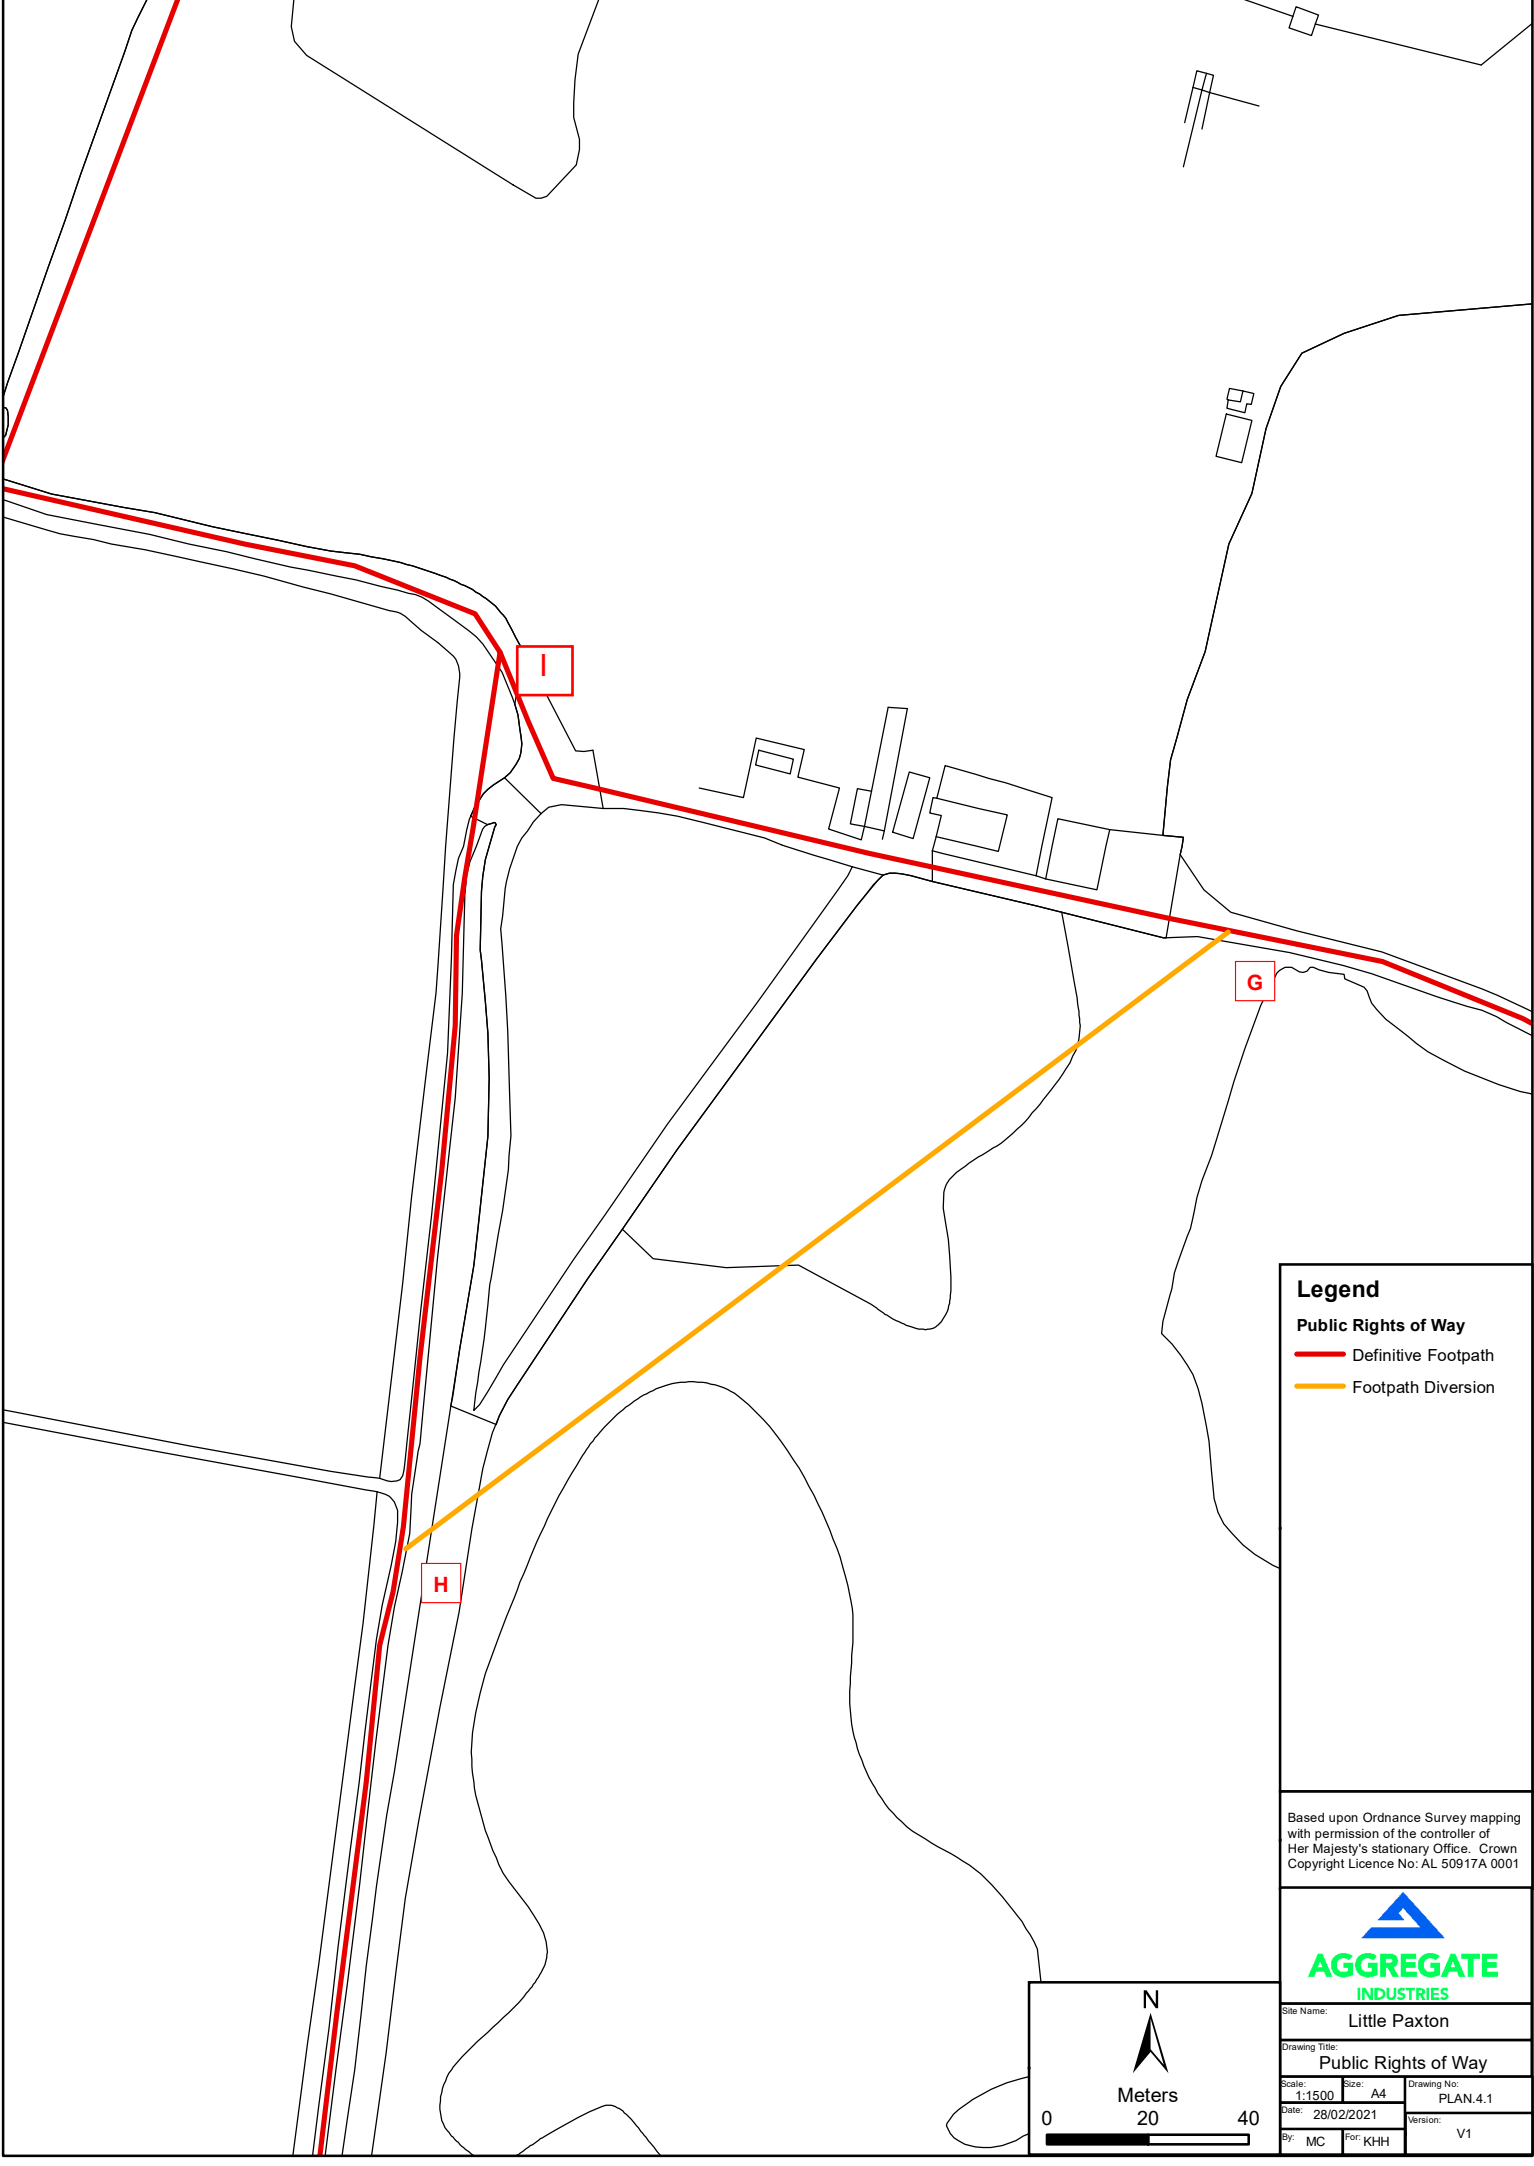

- Legend**
- Public Rights of Way**
- Definitive Footpath
 - Footpath Diversion

Based upon Ordnance Survey mapping with permission of the controller of Her Majesty's stationary Office. Crown Copyright Licence No: AL 50917A 0001



Site Name: Little Paxton		
Drawing Title: Public Rights of Way		
Scale: 1:1500	Size: A4	Drawing No: PLAN.4.1
Date: 28/02/2021	Version: V1	
By: MC	For: KHH	

