



GOOGLE DRIVEN	SURVEYED
Y	Y

Building 5, Roy Humphrey Site A140, Eye, Suffolk,
IP23 8AW Tel:01379 676462

TMO-PL-009rev16 Review due - 1/12/22

Main Diversion

STIRTLOE Ln, A1, GREAT N Rd,
HIGH STREET and
HIGH STREET, A1, STIRTLOE Ln.

Closure details:
On LUCKS LANE, from its
junction with CRANFIELD
WAY, to its junction with
LONGHALL ROAD.

Customer Details:



Customer Ref:
Agent: SIM TWEED

Drawing Details:

TM Type: ROAD CLOSURE
Location: LUCKS LANE,
BUCKDEN, PE19 5TF

Drawn By/Revised By				
Drawn by	CID	Revised by	Revision number	00
Date	17/08/22	Date	-	

Scale: N/A @ A4

Planner: S.CID
Email: sidonio.cid@tmohighways.co.uk

PLEASE NOTE :

- a. All Traffic Management to comply with current chapter 8 and Safety at Street Works and RoadWork's (A code of practice).
- b. All road markings and signage to conform to the Traffic Signs Regulations and General Directions 2016.
- c. All permanent traffic lights heads will be switched off and bagged at all times that temp signals are in operation, with authorisation from the appropriate authority.
- d. Countdown Signage spacing not shown to scale.

Drawing checked Via Email by;
AR


This Drawing has been produced for the specific client and project as defined in drawing and customer details and is not intended for any other purpose.

Key

- Sign Diagram
- Advances Location
- Road Closure Location
- Access Only
- Diversion Route
- 12AB Install Signs

DETAIL 1

DETAIL 2

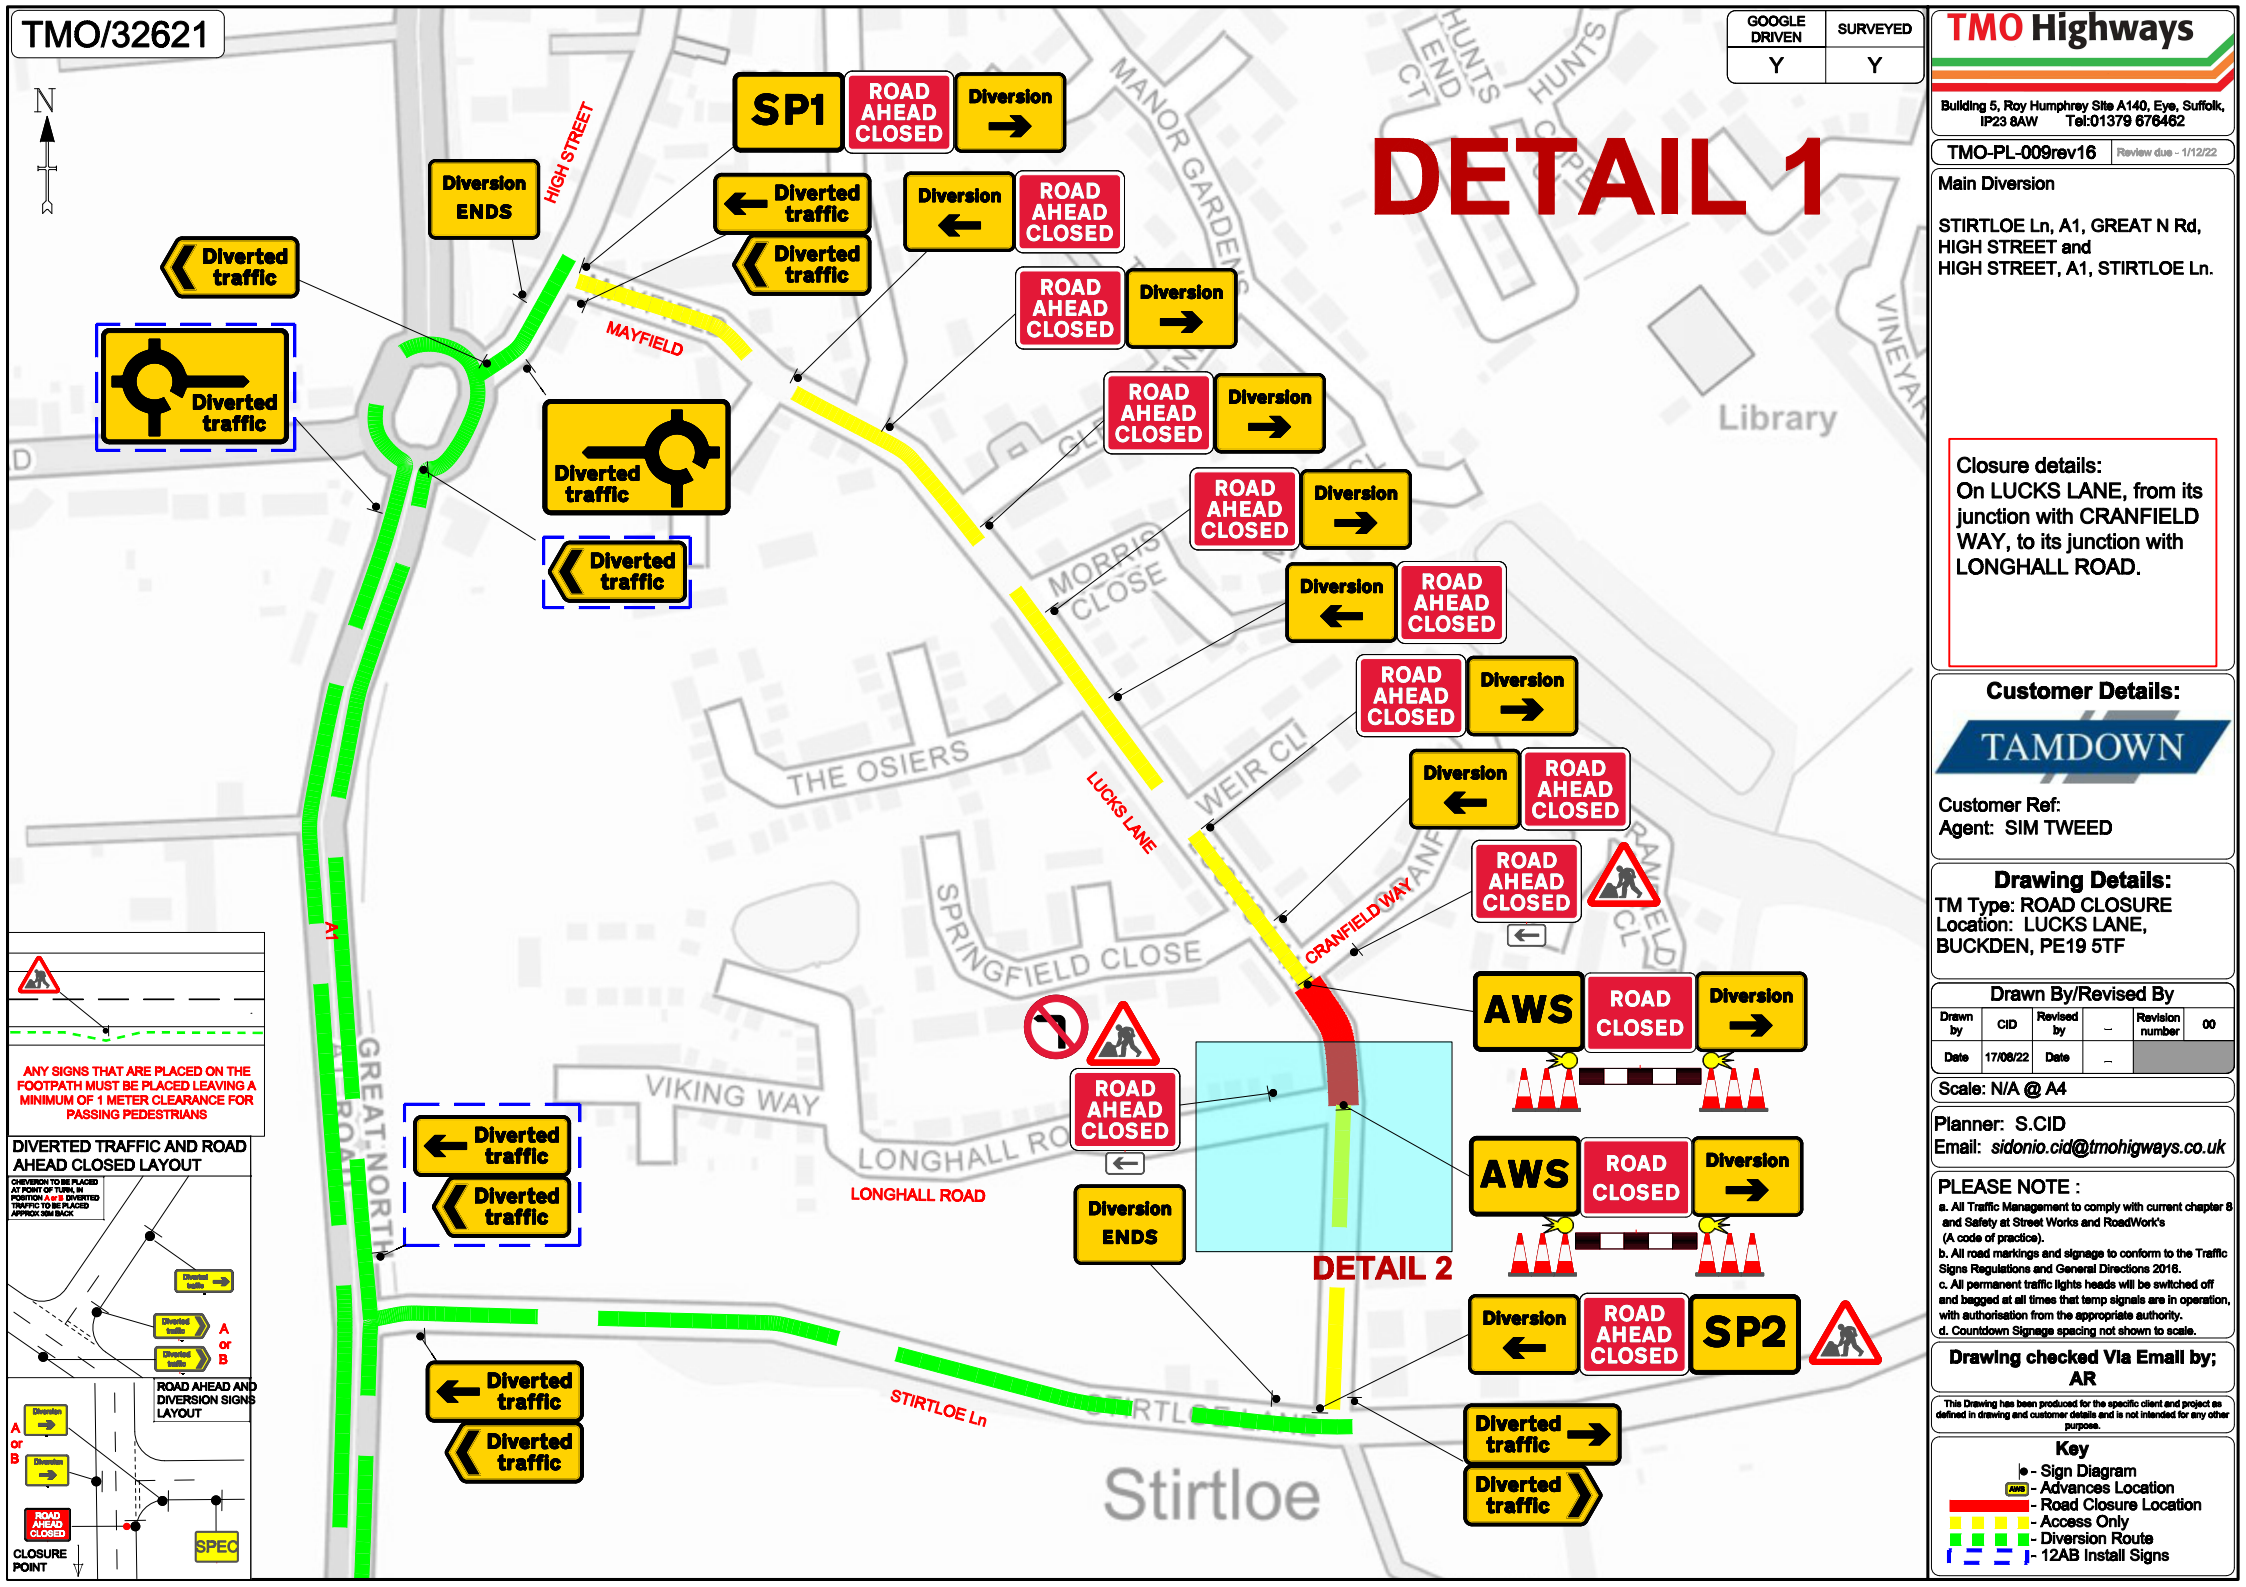

ANY SIGNS THAT ARE PLACED ON THE FOOTPATH MUST BE PLACED LEAVING A MINIMUM OF 1 METER CLEARANCE FOR PASSING PEDESTRIANS

DIVERTED TRAFFIC AND ROAD AHEAD CLOSED LAYOUT

