

Client

MILESTONE
INFRASTRUCTURE

A part of **McGroup** Services

working in partnership
with

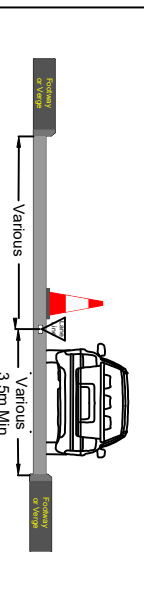

Avanti
Traffic Management Ltd.

THE SIDINGS, STATION ROAD,
LONGSTANTON, CAMBRIDGE, CB24 3DS
01954 262819 (t) 01954 288015 (f)
www.avantitraffic.co.uk

Key	
	Sign Symbol
	Cone
 / 	No Parking Cones
	Pedestrian Walkway
	Works Area
	Stop / Go
	Traffic Light
	Pedestrian Barrier
	Diversion Route
	Road Closure Works Area
	Cut Line
	Traffic Light Phase
	Pedestrian Light Head
	Safety Zone
	Work Space

Cross Section

Lane 1 Closure or Shuttle Lane



Works Location

High Street, Buckden,
Huntingdon, Cambs PE19 5XA

Traffic Management Type

Proposed Directional Closure

Notes

Traffic Management Will Comply With The Safety At Street Works And Road Works Code Of Practice.



PHASE 1

SAFETY ZONES SAFETY ZONE	
IDENTIFICATION	REMARKS
30M	1.2M

Ordnance Survey © Crown Copyright 2012. All rights reserved. Licence Number 100020449

Originator	Designer	Checked	Approved
JHG	LJ		



Scale	Date
-------	------

NOT TO SCALE 28.11.2024

Revision	Drawing Number
----------	----------------

P1

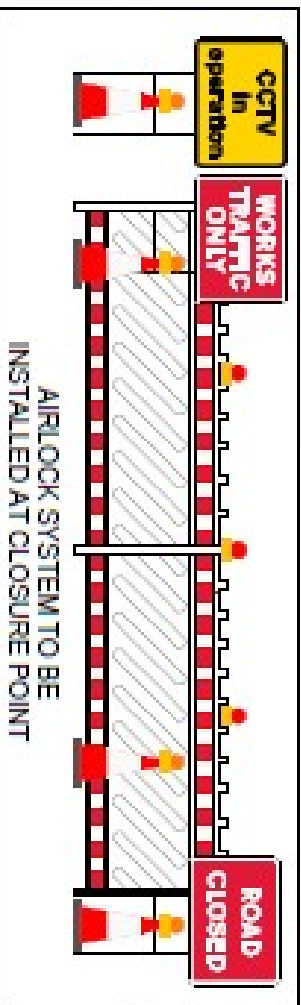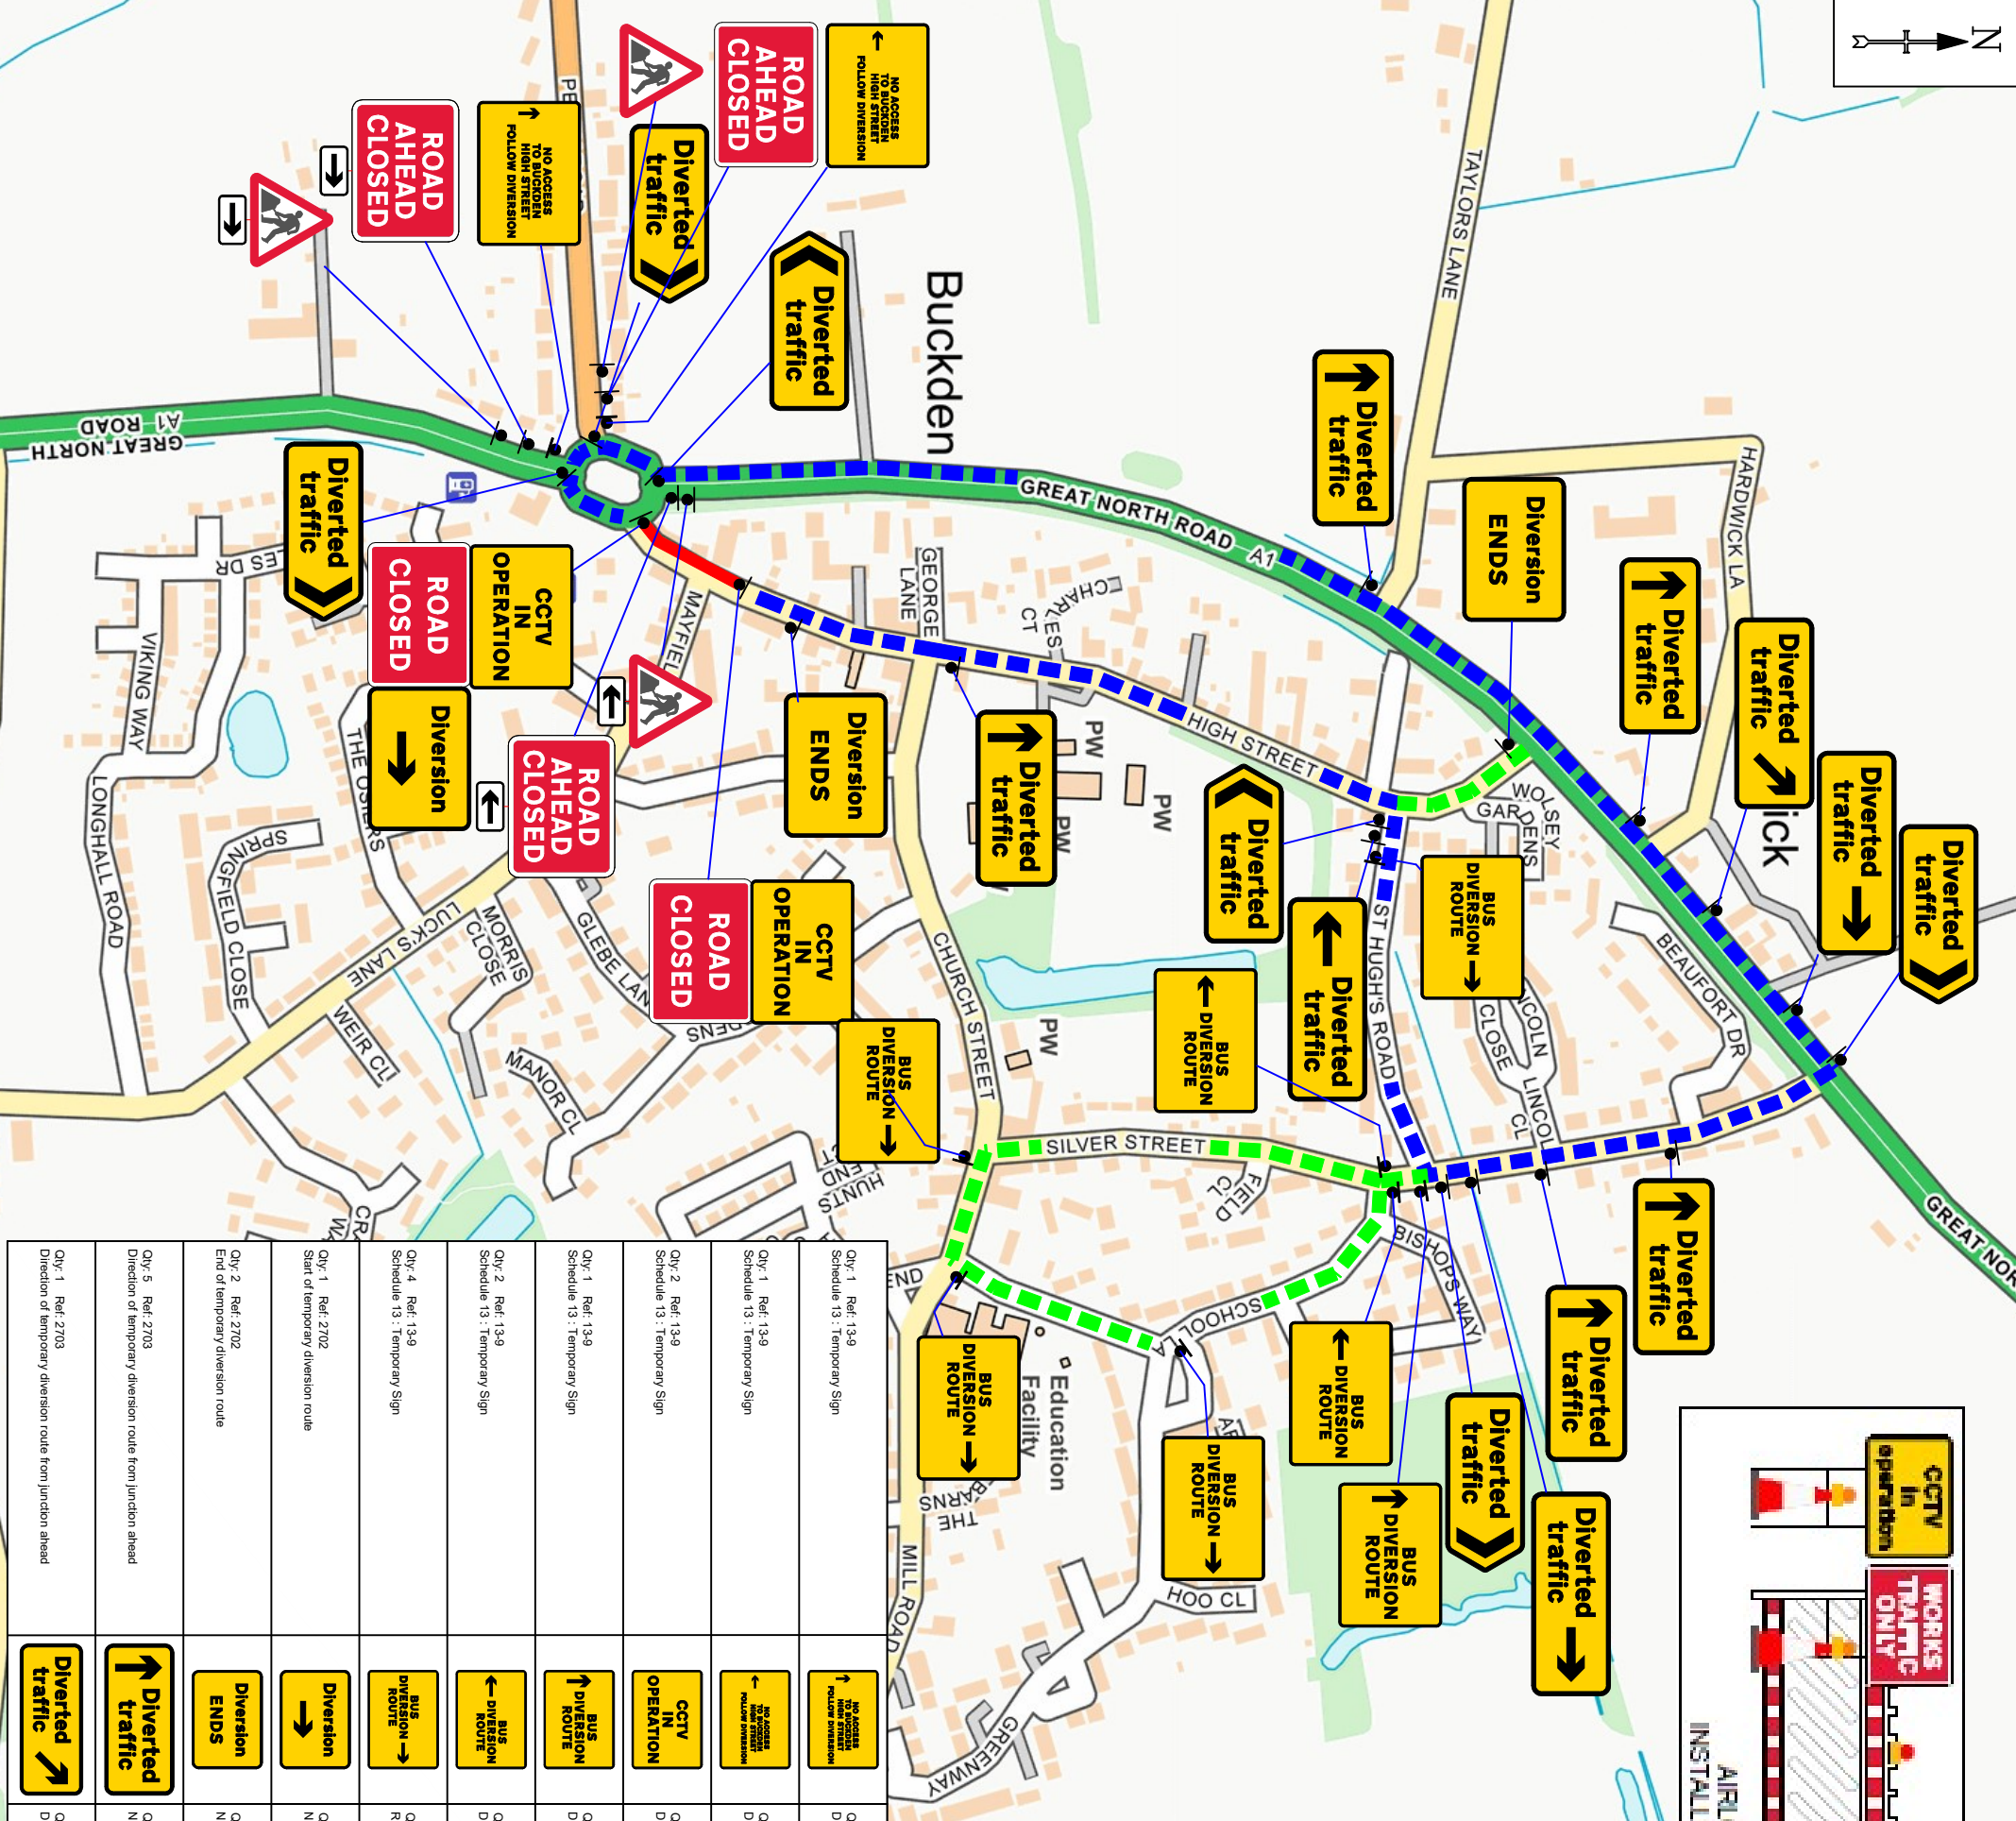AVT25476/LJ/01



Qty: 1 Ref: 139 Schedule 13 : Temporary Sign		Qty: 1 Ref: 2703 Direction of temporary diversion route from junction ahead	
Qty: 1 Ref: 139 Schedule 13 : Temporary Sign		Qty: 4 Ref: 2704 Direction of temporary diversion route	
Qty: 2 Ref: 139 Schedule 13 : Temporary Sign		Qty: 2 Ref: 2704 Direction of temporary diversion route	
Qty: 1 Ref: 139 Schedule 13 : Temporary Sign		Qty: 2 Ref: 573 Direction to hazard right	
Qty: 2 Ref: 139 Schedule 13 : Temporary Sign		Qty: 2 Ref: 573 Direction to hazard left	
Qty: 4 Ref: 139 Schedule 13 : Temporary Sign		Qty: 3 Ref: 7001 Road works ahead	
Qty: 1 Ref: 2702 Start of temporary diversion route		Qty: 2 Ref: 7010-FP-139 Nature of temporary hazard ahead - Road Closed	
Qty: 2 Ref: 2702 End of temporary diversion route		Qty: 1 Ref: 7010-FP-139 Nature of temporary hazard ahead - Road Ahead Closed	
Qty: 5 Ref: 2703 Direction of temporary diversion route from junction ahead		Qty: 2 Ref: 7010, 1 Nature of temporary hazard ahead - Road Ahead Closed	
Qty: 1 Ref: 2703 Direction of temporary diversion route from junction ahead		Qty: 2 Ref: 2703 Direction of temporary diversion route from junction ahead	