

Client



working in partnership
with




THE SIDINGS, STATION ROAD,
LONGSTANTON, CAMBRIDGE, CB24 3DS
01954 262819 (t) 01954 288015 (f)
www.avantitrafic.co.uk

Key

●	Sign Symbol
●	Cone
● / ●	No Parking Cones
XXXX	Pedestrian Walkway
XXXX	Works Area
● ● ●	Stop / Go
↑ ↓	Traffic Light
—+—	Pedestrian Barrier
—+—	Diversion Route
—+—	Road Closure Works Area
—+—	Cut Line
→	Traffic Light Phase
●	Pedestrian Light Head
XXXX	Safety Zone
XXXX	Work Space

Cross Section

Lane 1 Closure or Shuttle Lane

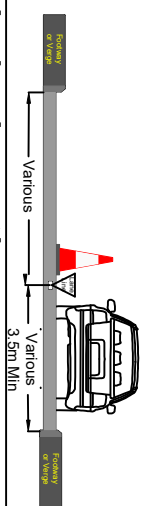

Works Location

High Street, Buckden,
Huntingdon, Cambs PE19 5XA


Traffic Management Type

Proposed Directional Closure

Notes

Traffic Management Will Comply With The Safety
At Street Works and Road Works Code Of Practice.

PHASE 2

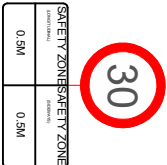

Ordnance Survey © Crown Copyright 2012. All
rights reserved. Licence Number 100020449

Originator	Designer	Checked	Approved
------------	----------	---------	----------


JHG	LU		
-----	----	--	--

Scale


NOT TO SCALE 28.11.2024

Revision	Drawing Number
----------	----------------

P1	AVT25476/LJ/01
----	----------------

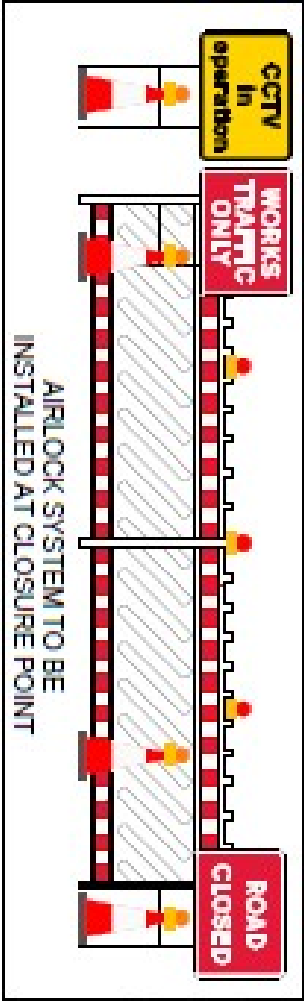

AIRLOCK SYSTEM TO BE
INSTALLED AT CLOSURE POINT

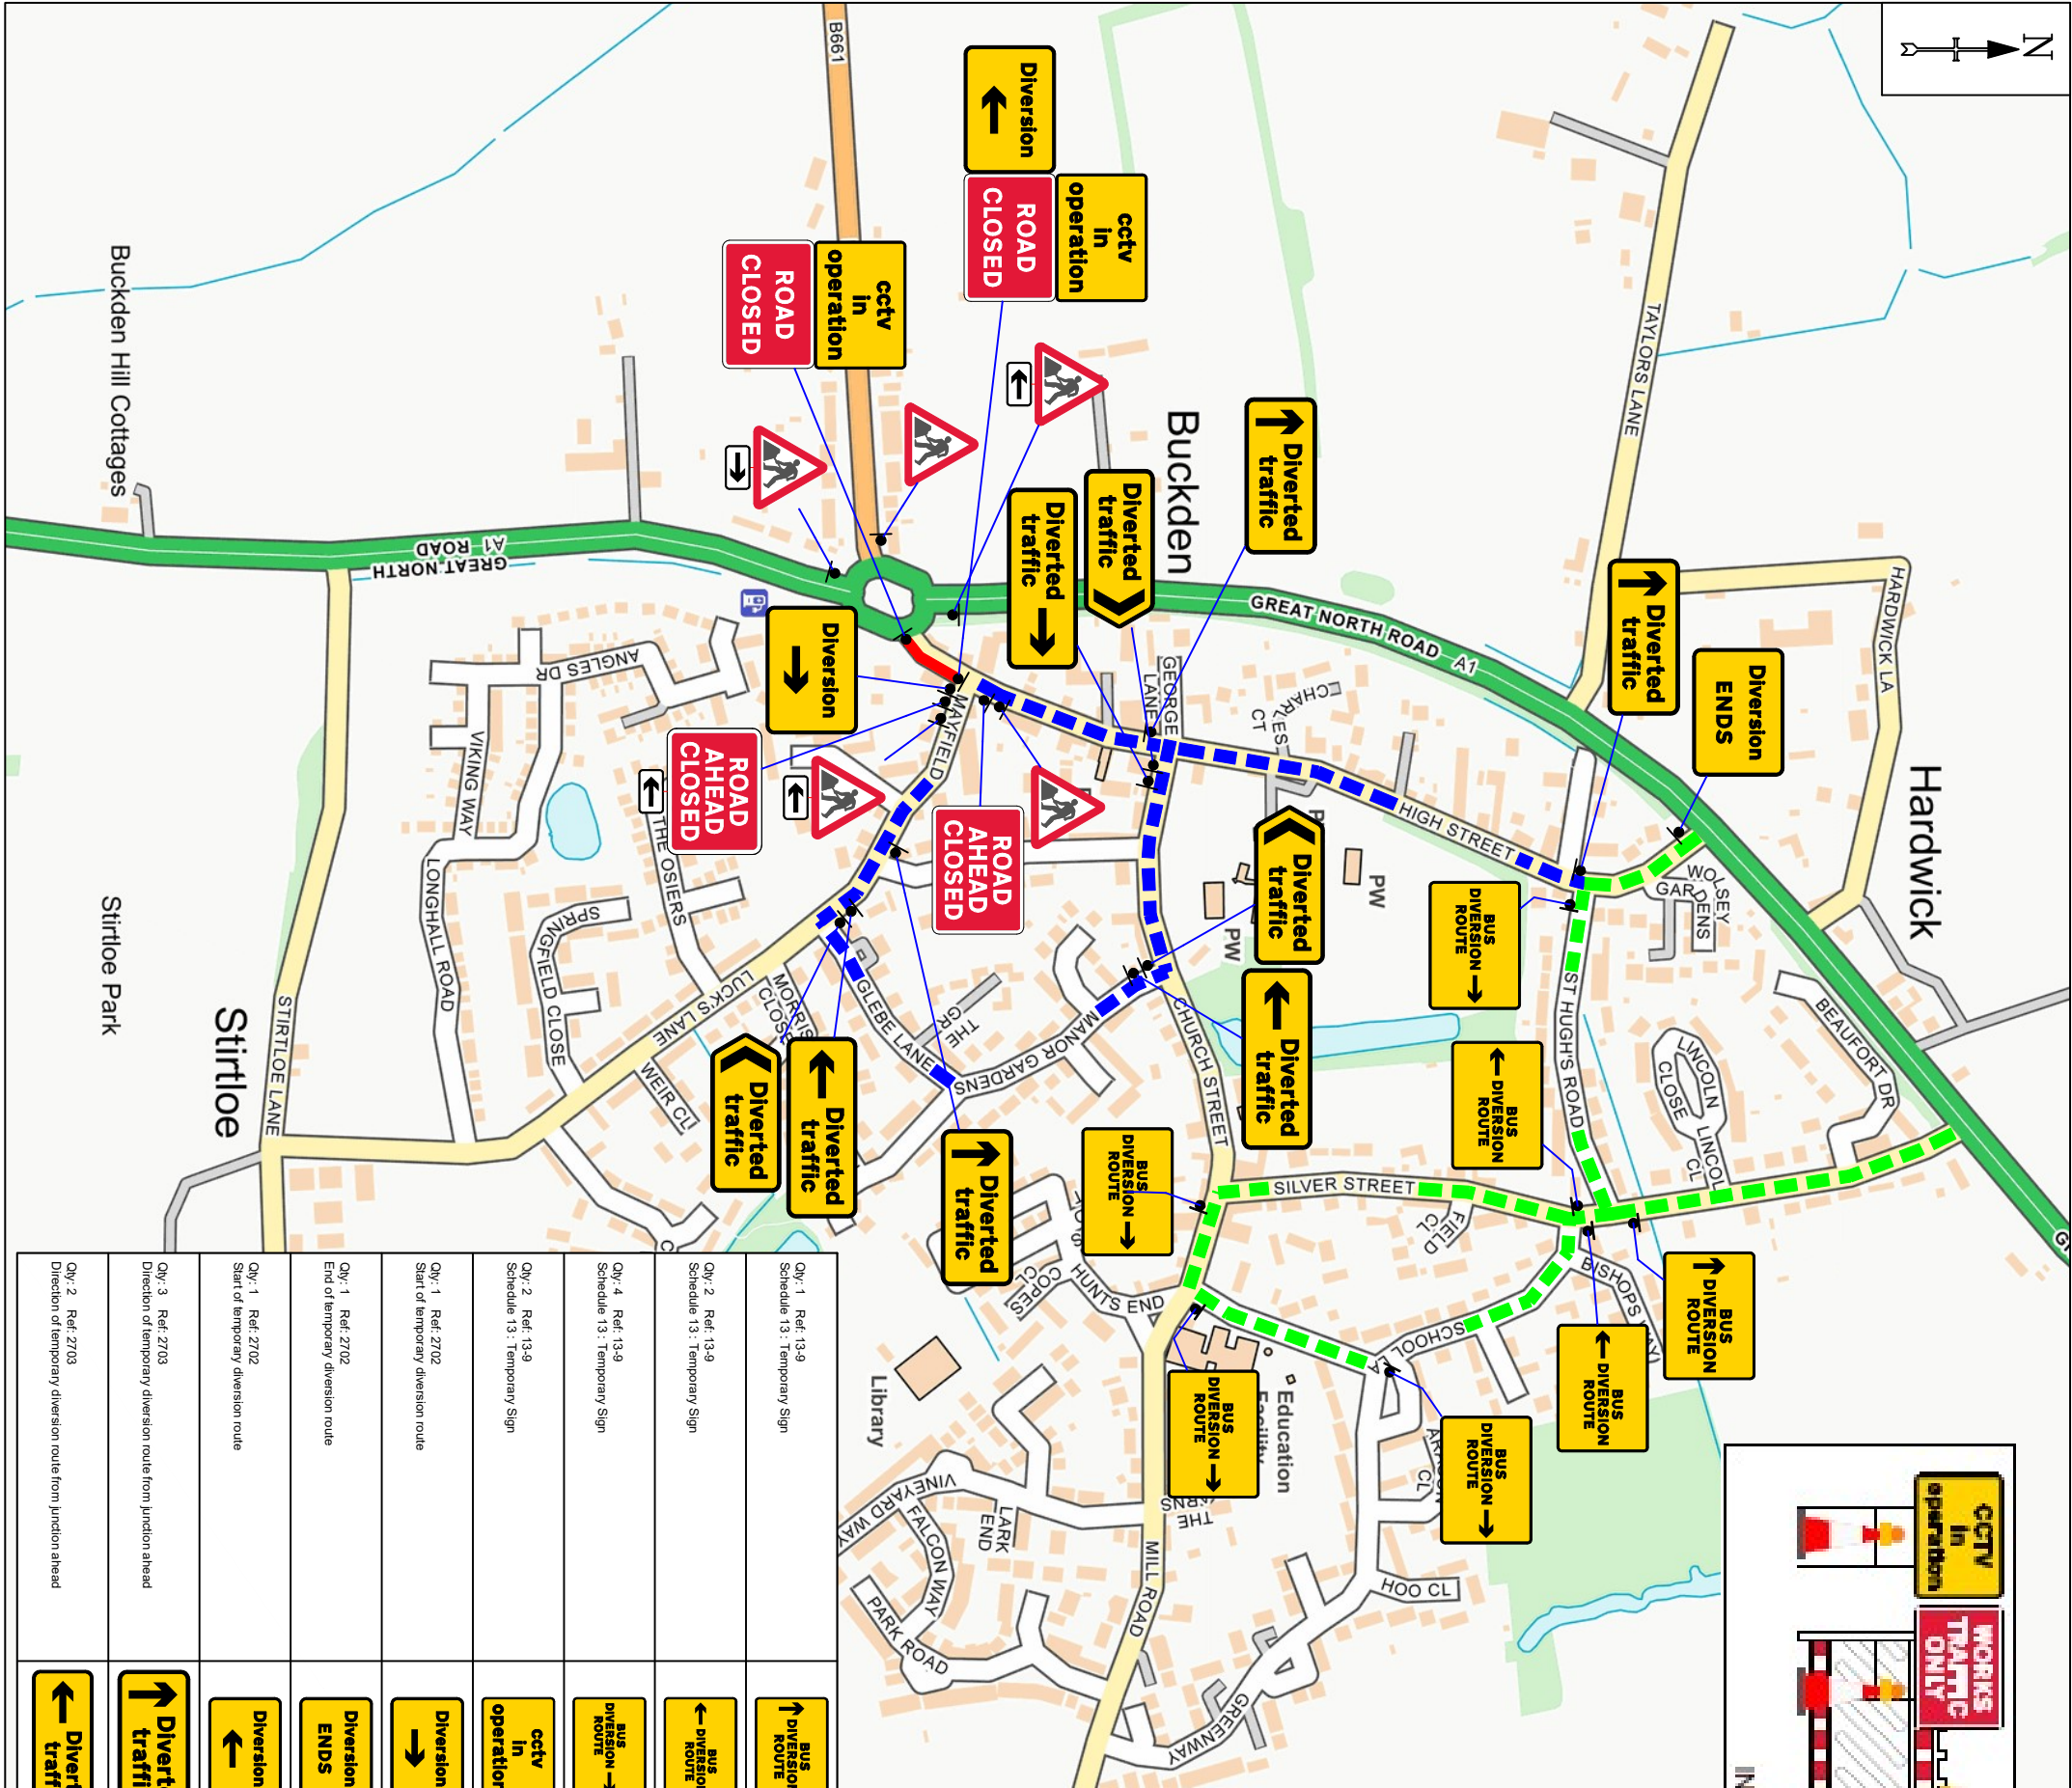

Qty: 1 Ref: 13-9 Schedule 13: Temporary Sign		Qty: 2 Ref: 2704 Direction of temporary diversion route	
Qty: 2 Ref: 13-9 Schedule 13: Temporary Sign		Qty: 1 Ref: 2704 Direction of temporary diversion route	
Qty: 1 Ref: 13-9 Schedule 13: Temporary Sign		Qty: 3 Ref: 573 Direction to hazard left	
Qty: 2 Ref: 13-9 Schedule 13: Temporary Sign		Qty: 1 Ref: 573 Direction to hazard right	
Qty: 1 Ref: 2702 Start of temporary diversion route		Qty: 5 Ref: 7001 Road works ahead	
Qty: 1 Ref: 2702 End of temporary diversion route		Qty: 1 Ref: 7010-FP-13-9 Nature of temporary hazard ahead - Road Ahead Closed	
Qty: 1 Ref: 2702 Start of temporary diversion route		Qty: 2 Ref: 7010-FP-13-9 Nature of temporary hazard ahead - Road Closed	
Qty: 1 Ref: 2703 Direction of temporary diversion route from junction ahead		Qty: 1 Ref: 7010.1 Nature of temporary hazard ahead - Road Ahead Closed	
Qty: 2 Ref: 2703 Direction of temporary diversion route from junction ahead		Qty: 1 Ref: 2703 Direction of temporary diversion route from junction ahead	